
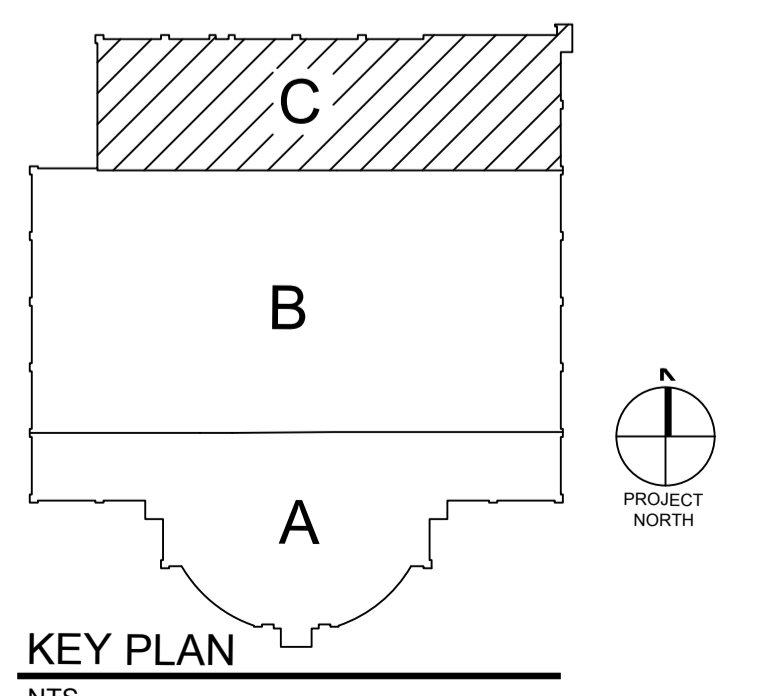


SHORE TRANSIT AREA UNDER SEPARATE CONTRACT

LIMIT OF CONSTRUCTION
FACE OF STUDY CURBS
PROVIDED UNDER SEPARATE
CONTRACT FOR SHORE
TRANSIT SPACE.

1 PARTIAL FIRST FLOOR PLAN - AREA "C" - SHORE TRANSIT SPACE PLAN BY OTHERS
SCALE: 1/8" = 1'-0"

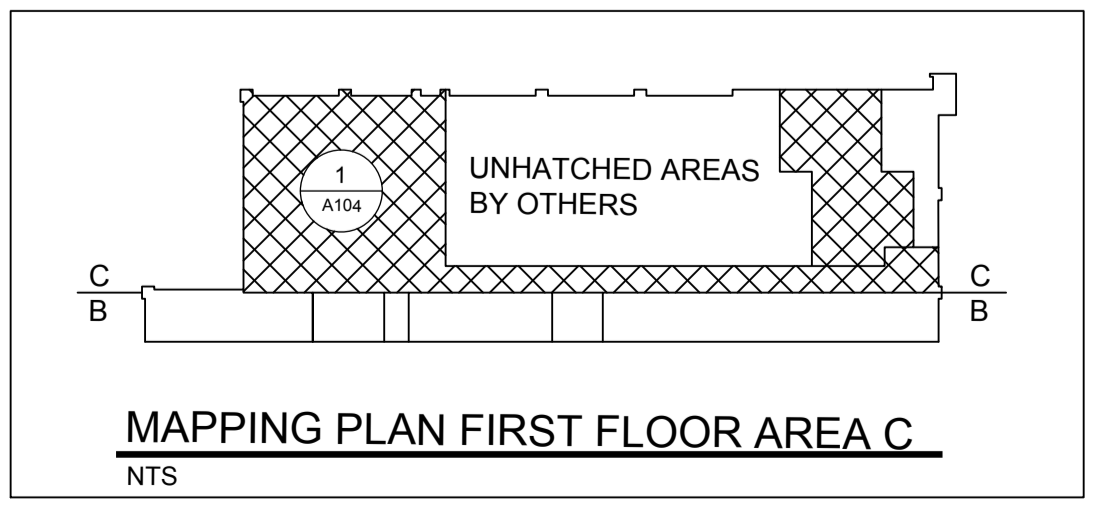

NO.	DATE	REMARKS	NO.	DATE	REMARKS

LEGIBILITY: PRINT THESE REVISIONS IN RED OR APPROVED BY THE ARCHITECT FOR THE UNIVERSITY OF MARYLAND

ARCHITECTURE
ENGINEERING
INCORPORATED

IOTT
310 HAMMOND ST. SUITE 109 SALISBURY, MARYLAND
(410) 749-7229 • FAX (410) 749-0001

TRI - COUNTY MULTI-PURPOSE CENTER
BUILDING ENVELOPE AND
INTERIOR RENOVATION
SALISBURY, MARYLAND

PRINT DATE: 11.12.2010
IOTT PROJ. NO.: 09.035
DESIGN BY: KI
DRAWN BY: E.J.W.
SCALE: AS NOTED
STAGE: ISSUED FOR BID
DWG. FILE: 09-035-A-103

A
103