


1 PARTIAL 1ST FLOOR REFLECTED CEILING PLAN - AREA "C"  
SCALE: 1/8" = 1'-0"

**LEGEND**

- ① INDICATES 11'-0" CEILING HEIGHT
- ② INDICATES 10'-0" CEILING HEIGHT A.F.F.
- ③ EXISTING TO REMAIN
- ④ INDICATES 9'-0" CEILING HEIGHT A.F.F.
- ⑤ INDICATES 8'-0" CEILING HEIGHT A.F.F.
- ⑥ INDICATES 1 HOUR FIRE RATED GYPSUM CEILING FINISHED AND PAINTED
- ⑦ INDICATES MOISTURE RESISTANT GYPSUM CEILING FINISHED AND PAINTED
- ⑧ INDICATES GYPSUM CEILING / BULKHEAD FINISHED AND PAINTED
- ☒ H.V.A.C. SUPPLY
- LINEAL H.V.A.C. SUPPLY
- ☒ H.V.A.C. RETURN
- ☒ 2 X 2 FLOOR, LIGHT FIXTURE
- ☒ 2 X 4 FLOOR, LIGHT FIXTURE

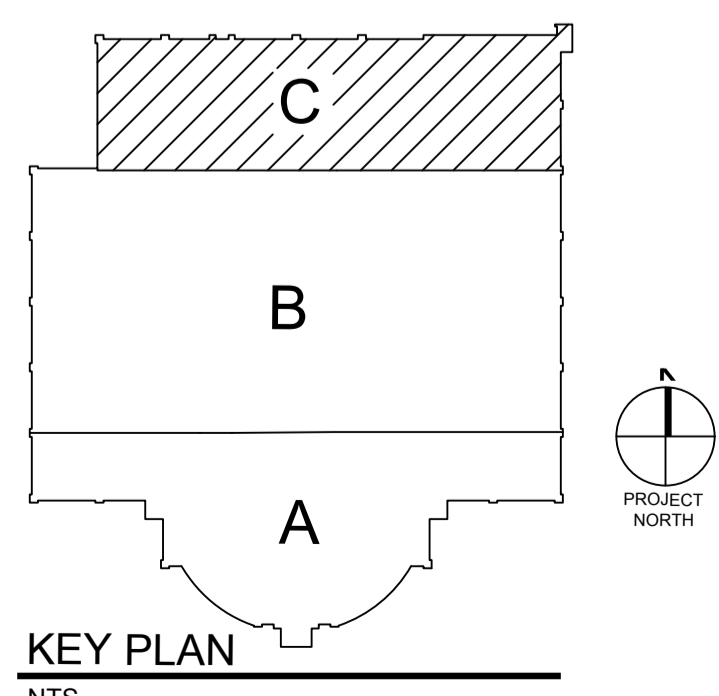

| REVISIONS |  | NO. | DATE | REMARKS |
|-----------|--|-----|------|---------|
|           |  |     |      |         |
|           |  |     |      |         |
|           |  |     |      |         |
|           |  |     |      |         |

LEGEND: THIS DRAWING OR ANY PART THEREOF IS NOT TO BE USED FOR THE CONSTRUCTION OF THE PROJECT WITHOUT THE WRITTEN CONSENT OF IOTT ARCHITECTURE, INC.

ARCHITECTURE  
ENGINEERING  
INCORPORATED

**IOTT**

310 HAMMOND ST. SUITE 100 SALISBURY, MARYLAND  
(410) 749-7229 • FAX (410) 749-0001

TRI - COUNTY MULTI-PURPOSE CENTER  
BUILDING ENVELOPE AND  
INTERIOR RENOVATION  
SALISBURY, MARYLAND

PARTIAL 1ST FLOOR REFLECTED CEILING PLAN - AREA "C"

PRINT DATE: 11.1.2010  
IOTT PROJ. NO.: 09-035  
DESIGN BY: KI  
DRAWN BY: E.J.W.  
SCALE: AS NOTED  
STAGE: ISSUED FOR BID  
DWG. FILE: 09-035-A202

**A**  
**202**