



MATCHLINE REFER TO DWG. M203

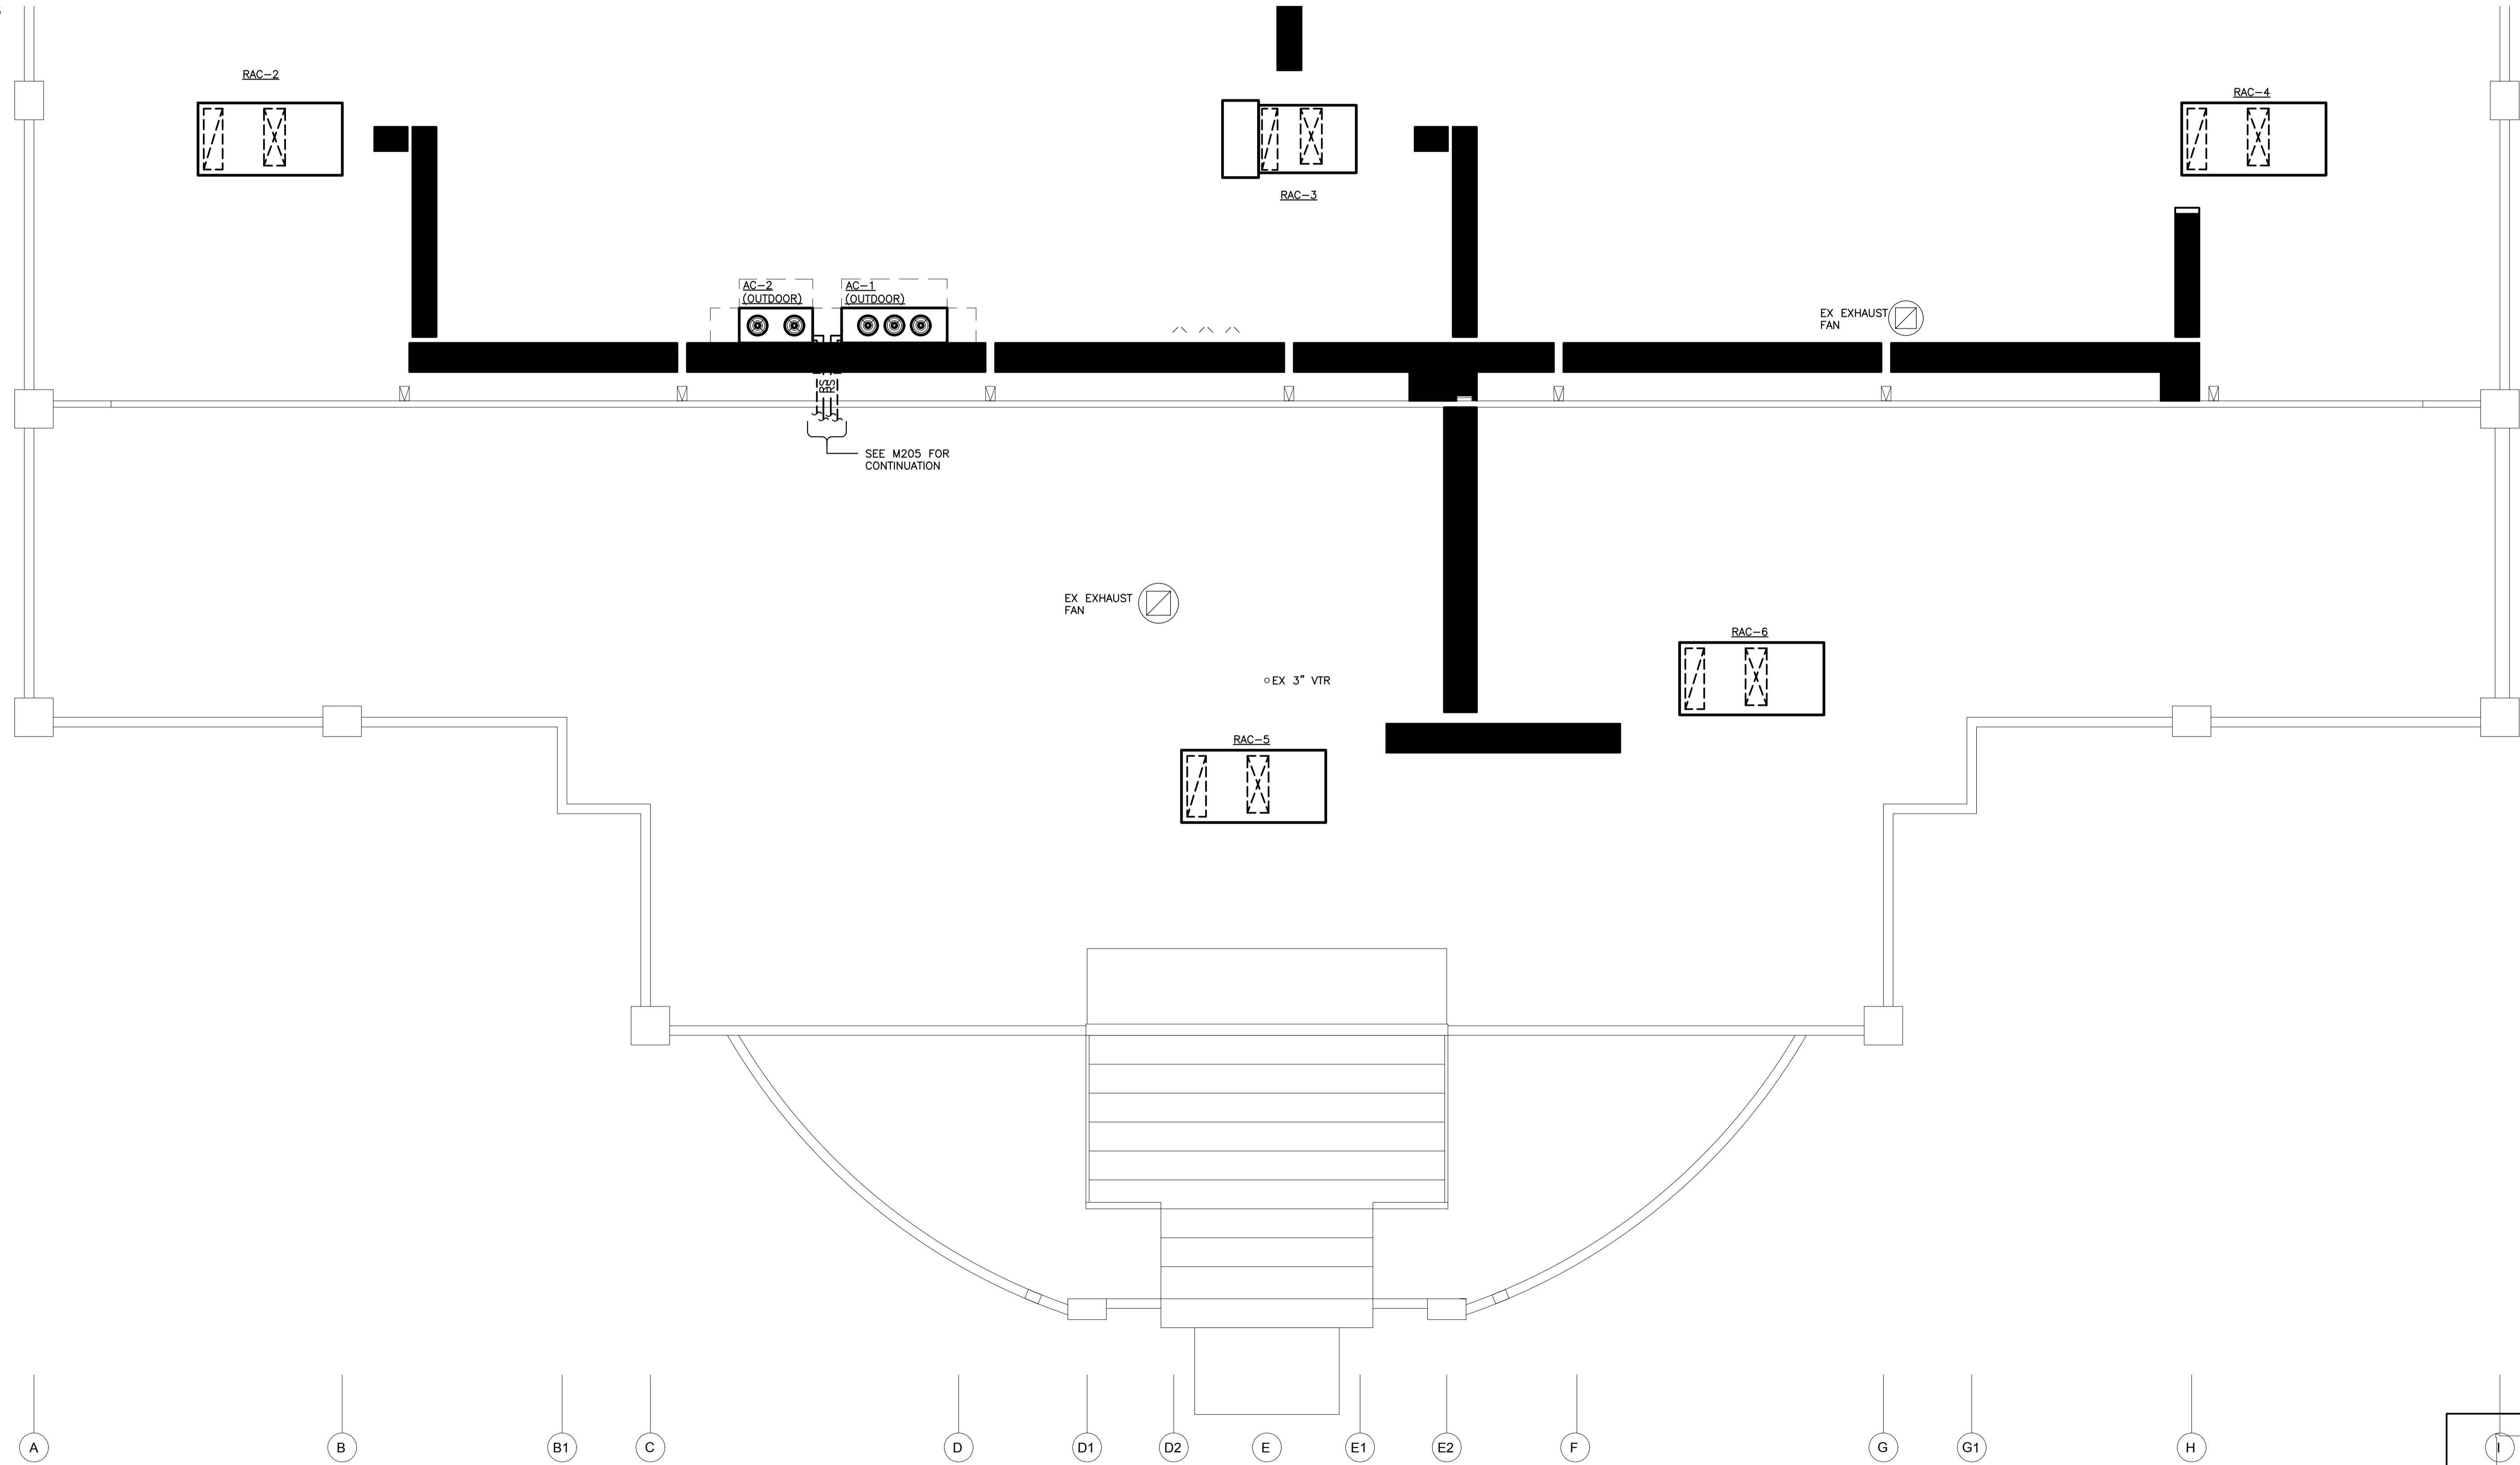

A B B1 C D D1 D2 E E1 E2 F G G1 H

ROOF PLAN - MECHANICAL - NEW WORK

SCALE: 1/8" = 1'-0"

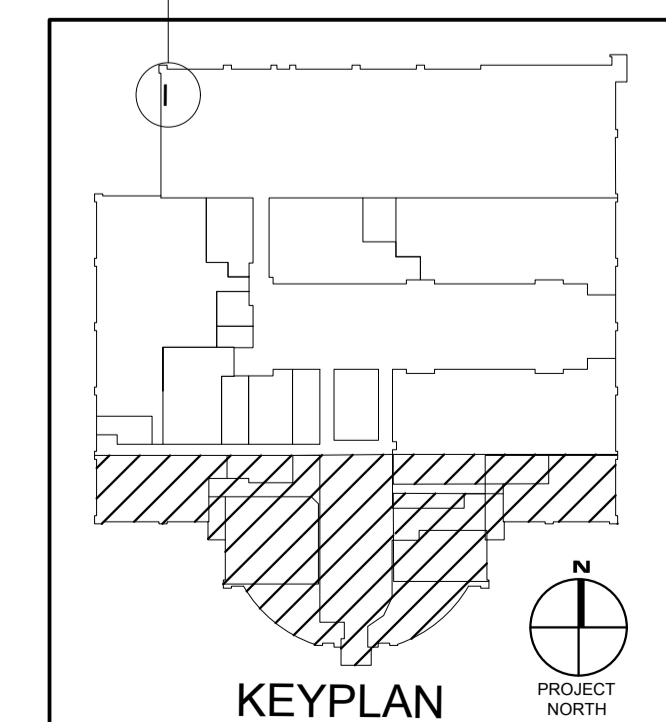

REVISIONS		
NO.	DATE	REMARKS

Professional Certification:
I hereby certify that
I have prepared or approved by
me, and that I am a
licensed professional engineer
of the State of Maryland,
Expiration Date: 2012-08-15.

ARCHITECTURE
ENGINEERING
INCORPORATED
310 HAMMOND ST. SUITE 100 SALISBURY, MARYLAND
(410) 786-7259 • FAX (410) 786-0001

TRI - COUNTY COUNCIL
REGIONAL CENTER
ROUTE 50, EAST
SALISBURY, MARYLAND
ROOF PLAN - MECHANICAL - DEMOLITION

PRINT DATE: 11/01/10
SPA PROJ. NO.: 2009.0264
DESIGN BY: MWTC
DRAWN BY: TC / MW
SCALE: AS NOTED
STAGE: ISSUED FOR BIDS
DWG. FILE: 0908M206-207

M 207
SHEET: 15 OF 28
ISSUED DATE: 11/01/10