





TRICOUNTY COUNCIL REGIONAL CENTER
 SECOND FLOOR PLAN - POWER

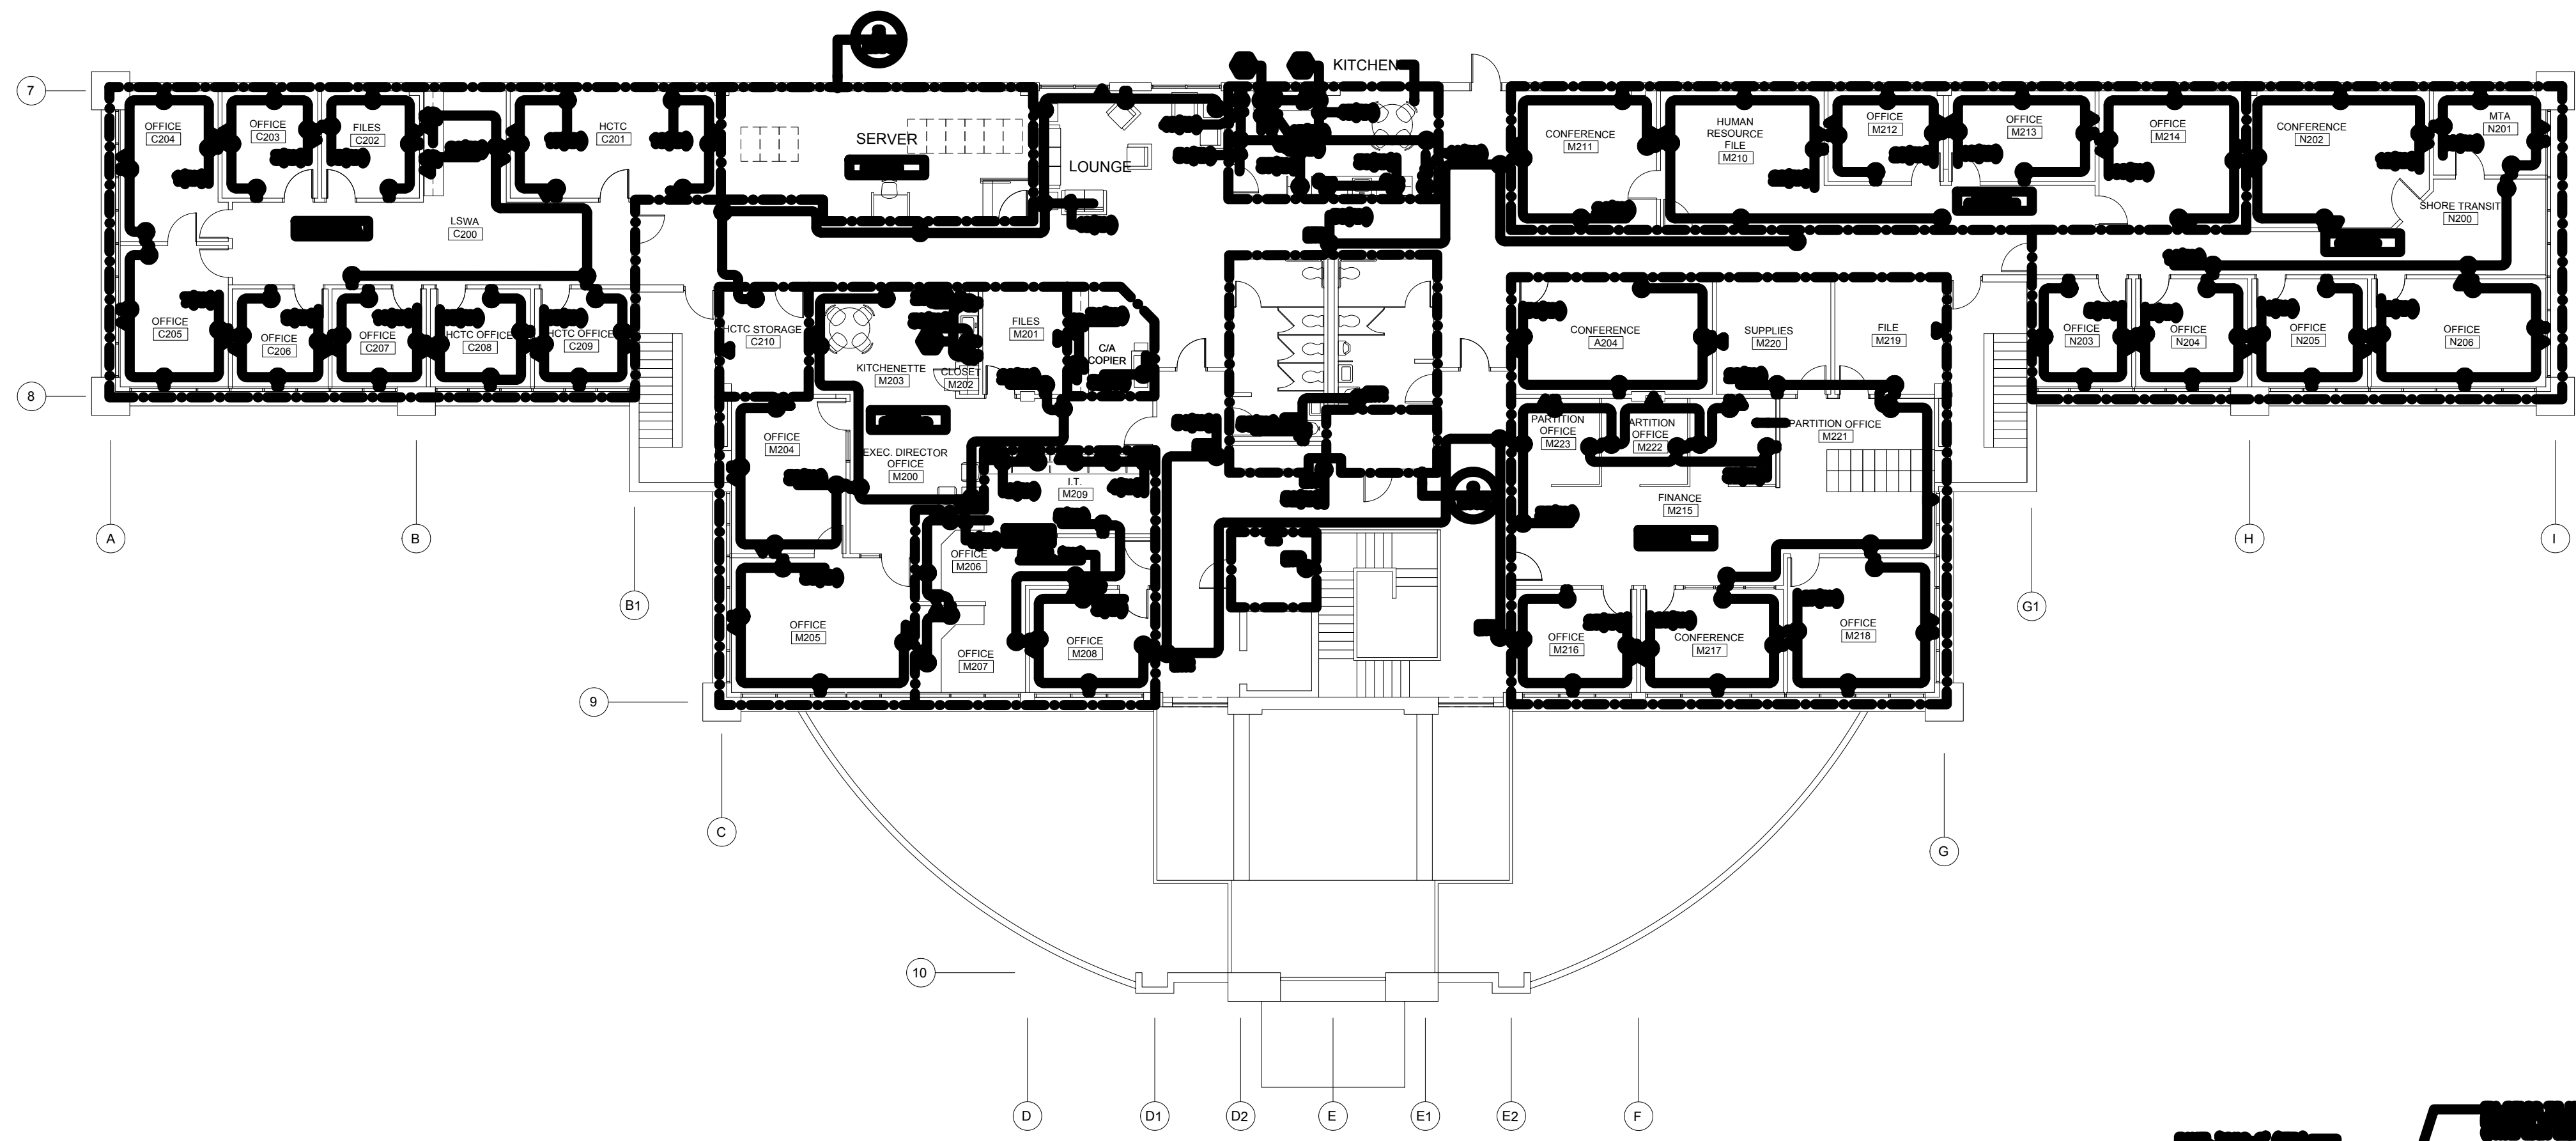

① SECOND FLOOR PLAN - POWER

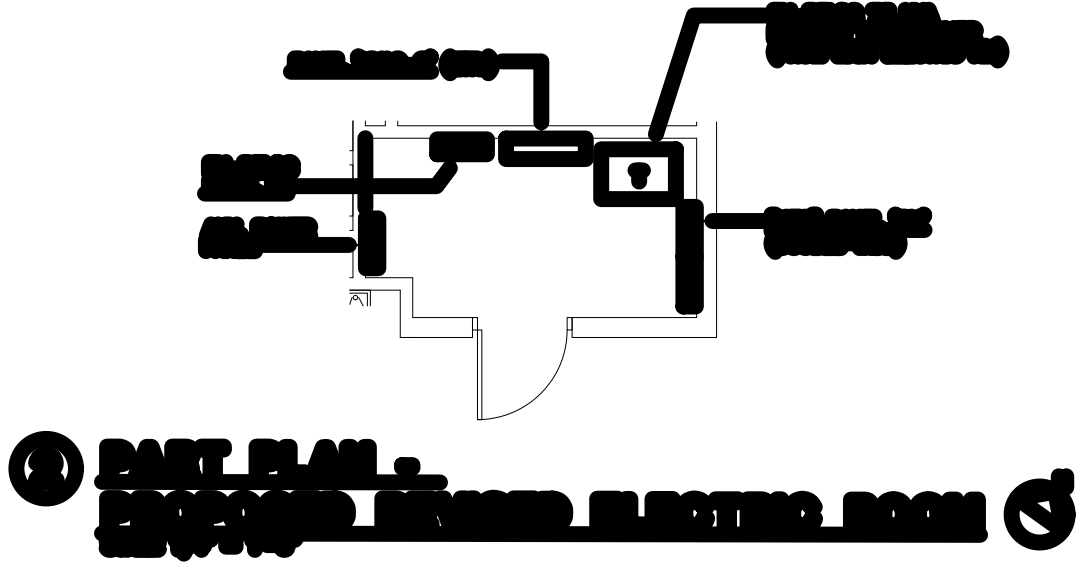

② FIRST FLOOR PLAN - POWER

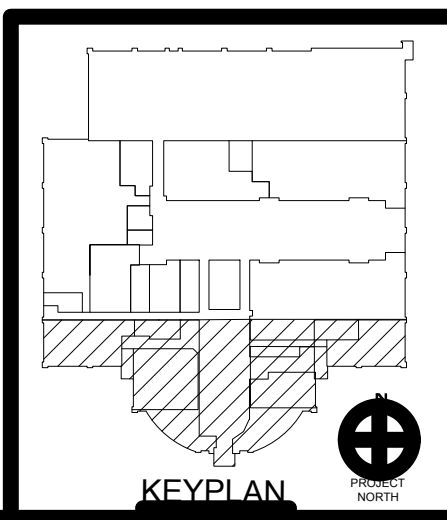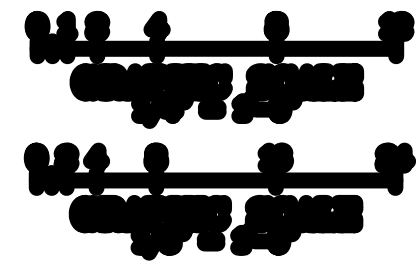

REVISIONS

NO.	DATE	DESCRIPTION
1		
2		
SCHEMBERG PATE & ASSOCIATES, INC.
 ARCHITECTURAL & CONSULTING ENGINEERS
 1500 ANNAPOLIS AVENUE, SUITE 500, ANNAPOLIS, MD 21403
 PH: 410-261-4444 FAX: 410-261-4447
 WWW: WWW.SCHEMBERGPATE.COM

IOETI
 ARCHITECTURE
 ENGINEERING
 INCORPORATED
 310 HARMONSBURY SUITE 200 SALISBURY, MARYLAND
 21801-2225 FAX: 410-541-2333
 WWW: WWW.IOETI.COM

TRI-COUNTY COUNCIL
 REGIONAL CENTER
 ROUTE 50, EAST
 SALISBURY, MARYLAND
 SECOND FLOOR PLAN - POWER

E 302
 SHEET NUMBER