



1 OVERALL FIRST FLOOR PLAN
SCALE: 1/16" = 1'-0"

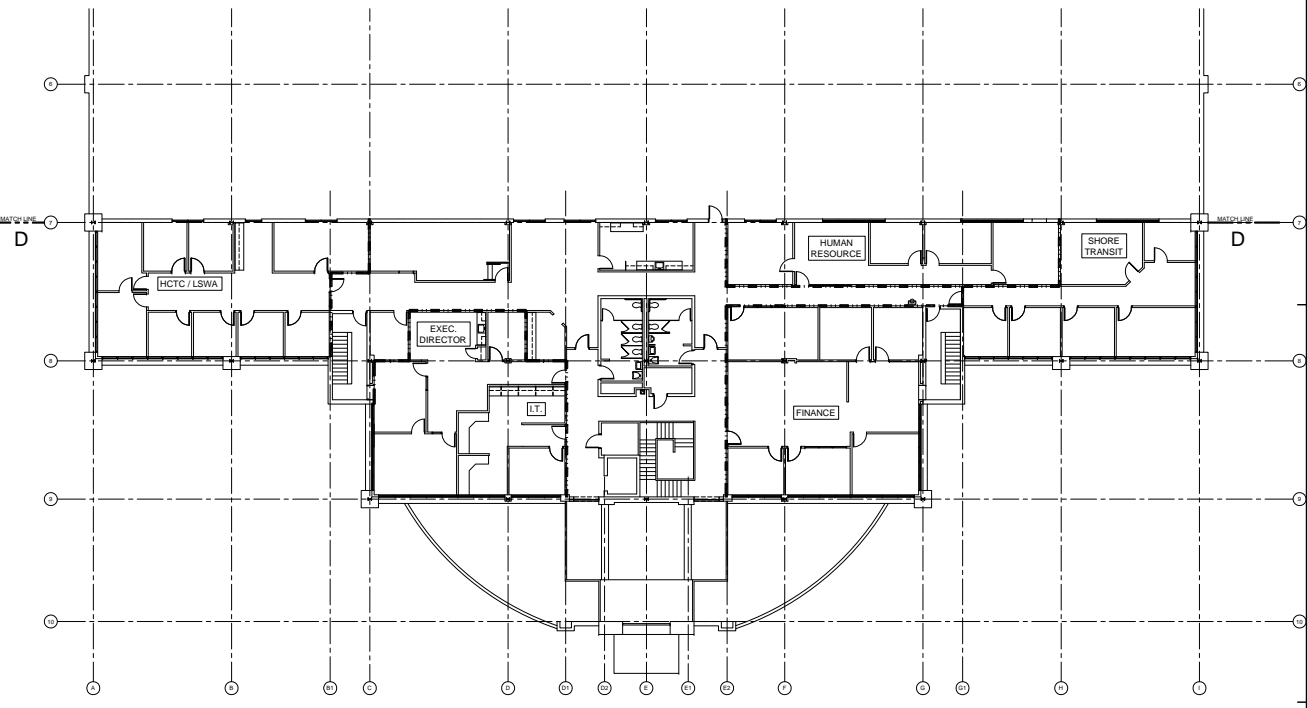

2 OVERALL SECOND FLOOR PLAN
SCALE: 1/16" = 1'-0"

LINE TYPE LEGEND
--- TENANT DEMISING WALL

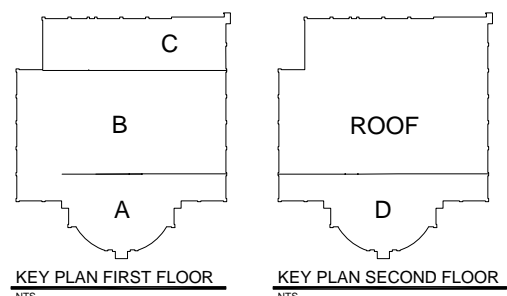

KEY PLAN FIRST FLOOR NTS
KEY PLAN SECOND FLOOR NTS

REVISIONS		NO.	DATE	REMARKS

DESIGNED BY: J.T. LEWIS
DRAWN BY: J.T. LEWIS
CHECKED BY: J.T. LEWIS
DATE: 11.1.2010

JOINT
ARCHITECTURE
ENGINEERING
INCORPORATED
310 HAMMOND ST. • SUITE 100 • SALISBURY, MARYLAND
(410) 744-7229 • FAX (410) 744-0001

TRI - COUNTY MULTI-PURPOSE CENTER
BUILDING ENVELOPE AND
INTERIOR RENOVATION
SALISBURY, MARYLAND
OVERALL FIRST AND SECOND FLOOR TENANT SEPARATION PLAN

PRINT DATE: 11.1.2010	PROJECT NO. 09-038-A-100
LOT/PROJ. NO. 09-038	SCALE: AS NOTED
DESIGN BY: J.T. LEWIS	STAGE: ISSUED FOR BID
DRAWN BY: J.T. LEWIS	DWG. FILE: 09-038-A-100

A
100

