


**LINE TYPE LEGEND**

|     |                      |
|-----|----------------------|
| --- | TENANT DEMISING WALL |
|-----|----------------------|

1 OVERALL FIRST FLOOR PLAN  
SCALE: 1/16" = 1'-0"

2 OVERALL SECOND FLOOR PLAN  
SCALE: 1/16" = 1'-0"

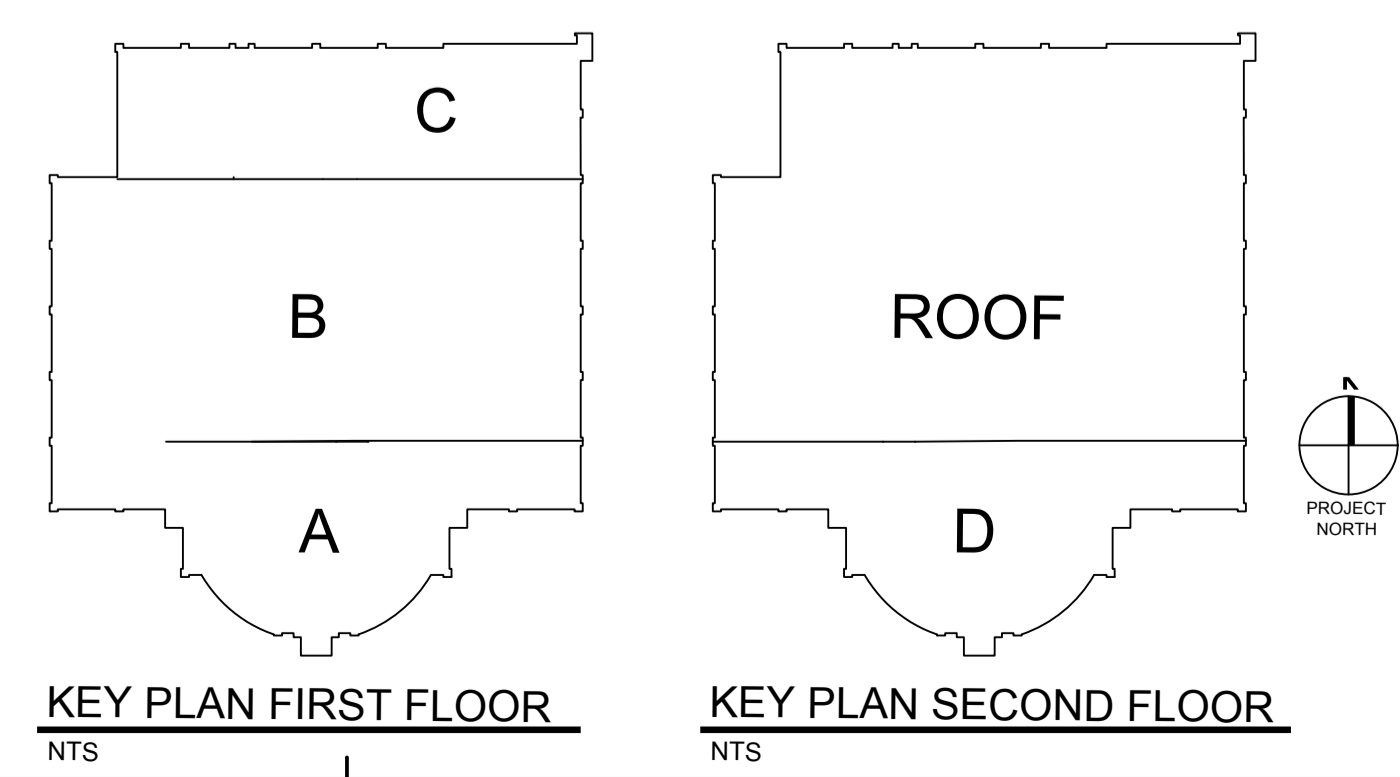

**REVISIONS**

| NO. | DATE | REMARKS | NO. | DATE | REMARKS |
|-----|------|---------|-----|------|---------|
|     |      |         |     |      |         |
|     |      |         |     |      |         |
I CERTIFY THAT THESE PLANS AND SPECIFICATIONS WERE PREPARED BY A QUALIFIED ARCHITECT OR ENGINEER REGISTERED IN THE STATE OF MARYLAND.  
KERRY WOODS, LICENSE NO. 2077  
EXPIRES 06/30/2012

**IOTT** ARCHITECTURE  
ENGINEERING  
INCORPORATED  
310 HAMMOND ST. SUITE 100 SALISBURY, MARYLAND  
(410) 749-7229 • FAX (410) 749-0001

**TRI - COUNTY MULTI-PURPOSE CENTER**  
BUILDING ENVELOPE AND  
INTERIOR RENOVATION  
SALISBURY, MARYLAND

PRINT DATE: 11.12.10  
IOTT PROJ. NO.: 09-035  
DESIGN BY: JI  
DRAWN BY: JT/EW  
SCALE: AS NOTED  
STAGE: ISSUED FOR BID  
DWG. FILE: 09-035-A-100

**A 100**

