


1 PARTIAL 1ST FLOOR REFLECTED CEILING PLAN - AREA "B"
SCALE: 1/8" = 1'-0"

- LEGEND**
- ① INDICATES 11'-0" CEILING HEIGHT
 - ② INDICATES 10'-0" CEILING HEIGHT A.F.F.
 - ③ EXISTING TO REMAIN
 - ④ INDICATES 9'-0" CEILING HEIGHT A.F.F.
 - ⑤ INDICATES 8'-0" CEILING HEIGHT A.F.F.
 - ⑥ INDICATES 1 HOUR FIRE RATED GYPSUM CEILING FINISHED AND PAINTED
 - ⑦ INDICATES MOISTURE RESISTANT GYPSUM CEILING FINISHED AND PAINTED
 - ⑧ INDICATES GYPSUM CEILING / BULKHEAD FINISHED AND PAINTED
 - ☒ H.V.A.C. SUPPLY
 - ☒ LINEAL H.V.A.C. SUPPLY
 - ☒ H.V.A.C. RETURN
 - ☒ 2 X 2 FLOOR, LIGHT FIXTURE
 - ☒ 2 X 4 FLOOR, LIGHT FIXTURE

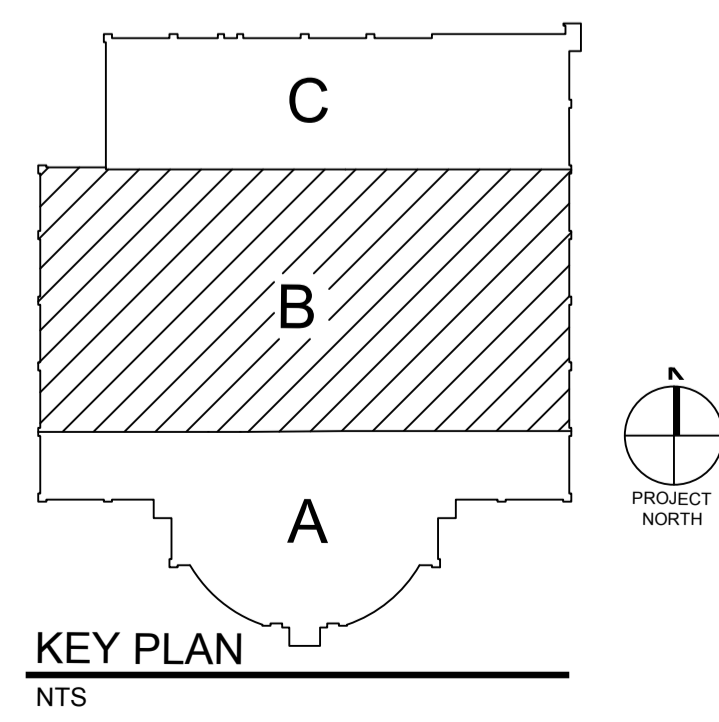

NO.	DATE	REVISIONS	NO.	DATE	REMARKS

LEGEND: I AM NOT A LICENSED ARCHITECT OR ENGINEER IN THE STATE OF MARYLAND.
 WITH NOTICE NO. 207
 EXPIRES 12/31/2010

ARCHITECTURE
IOTT
 ENGINEERING
 INCORPORATED
 310 HAMMOND ST. SUITE 109 SALISBURY, MARYLAND
 (410) 749-7229 • FAX (410) 749-0001

TRI - COUNTY MULTI-PURPOSE CENTER
 BUILDING ENVELOPE AND
 INTERIOR RENOVATION
 SALISBURY, MARYLAND
 PARTIAL 1ST FLOOR REFLECTED CEILING PLAN - AREA "B"

PRINT DATE: 11.12.2010
 IOTT PROJ. NO.: 09-035
 DESIGN BY: EJV
 DRAWN BY: EJV
 SCALE: AS NOTED
 STAGE: ISSUED FOR BID
 DWG. FILE: 09-035-A20

PROJECT NORTH

A
201
 NTS