


1 PROPOSED PARTIAL EAST ELEVATION
SCALE: 1/4" = 1'-0"

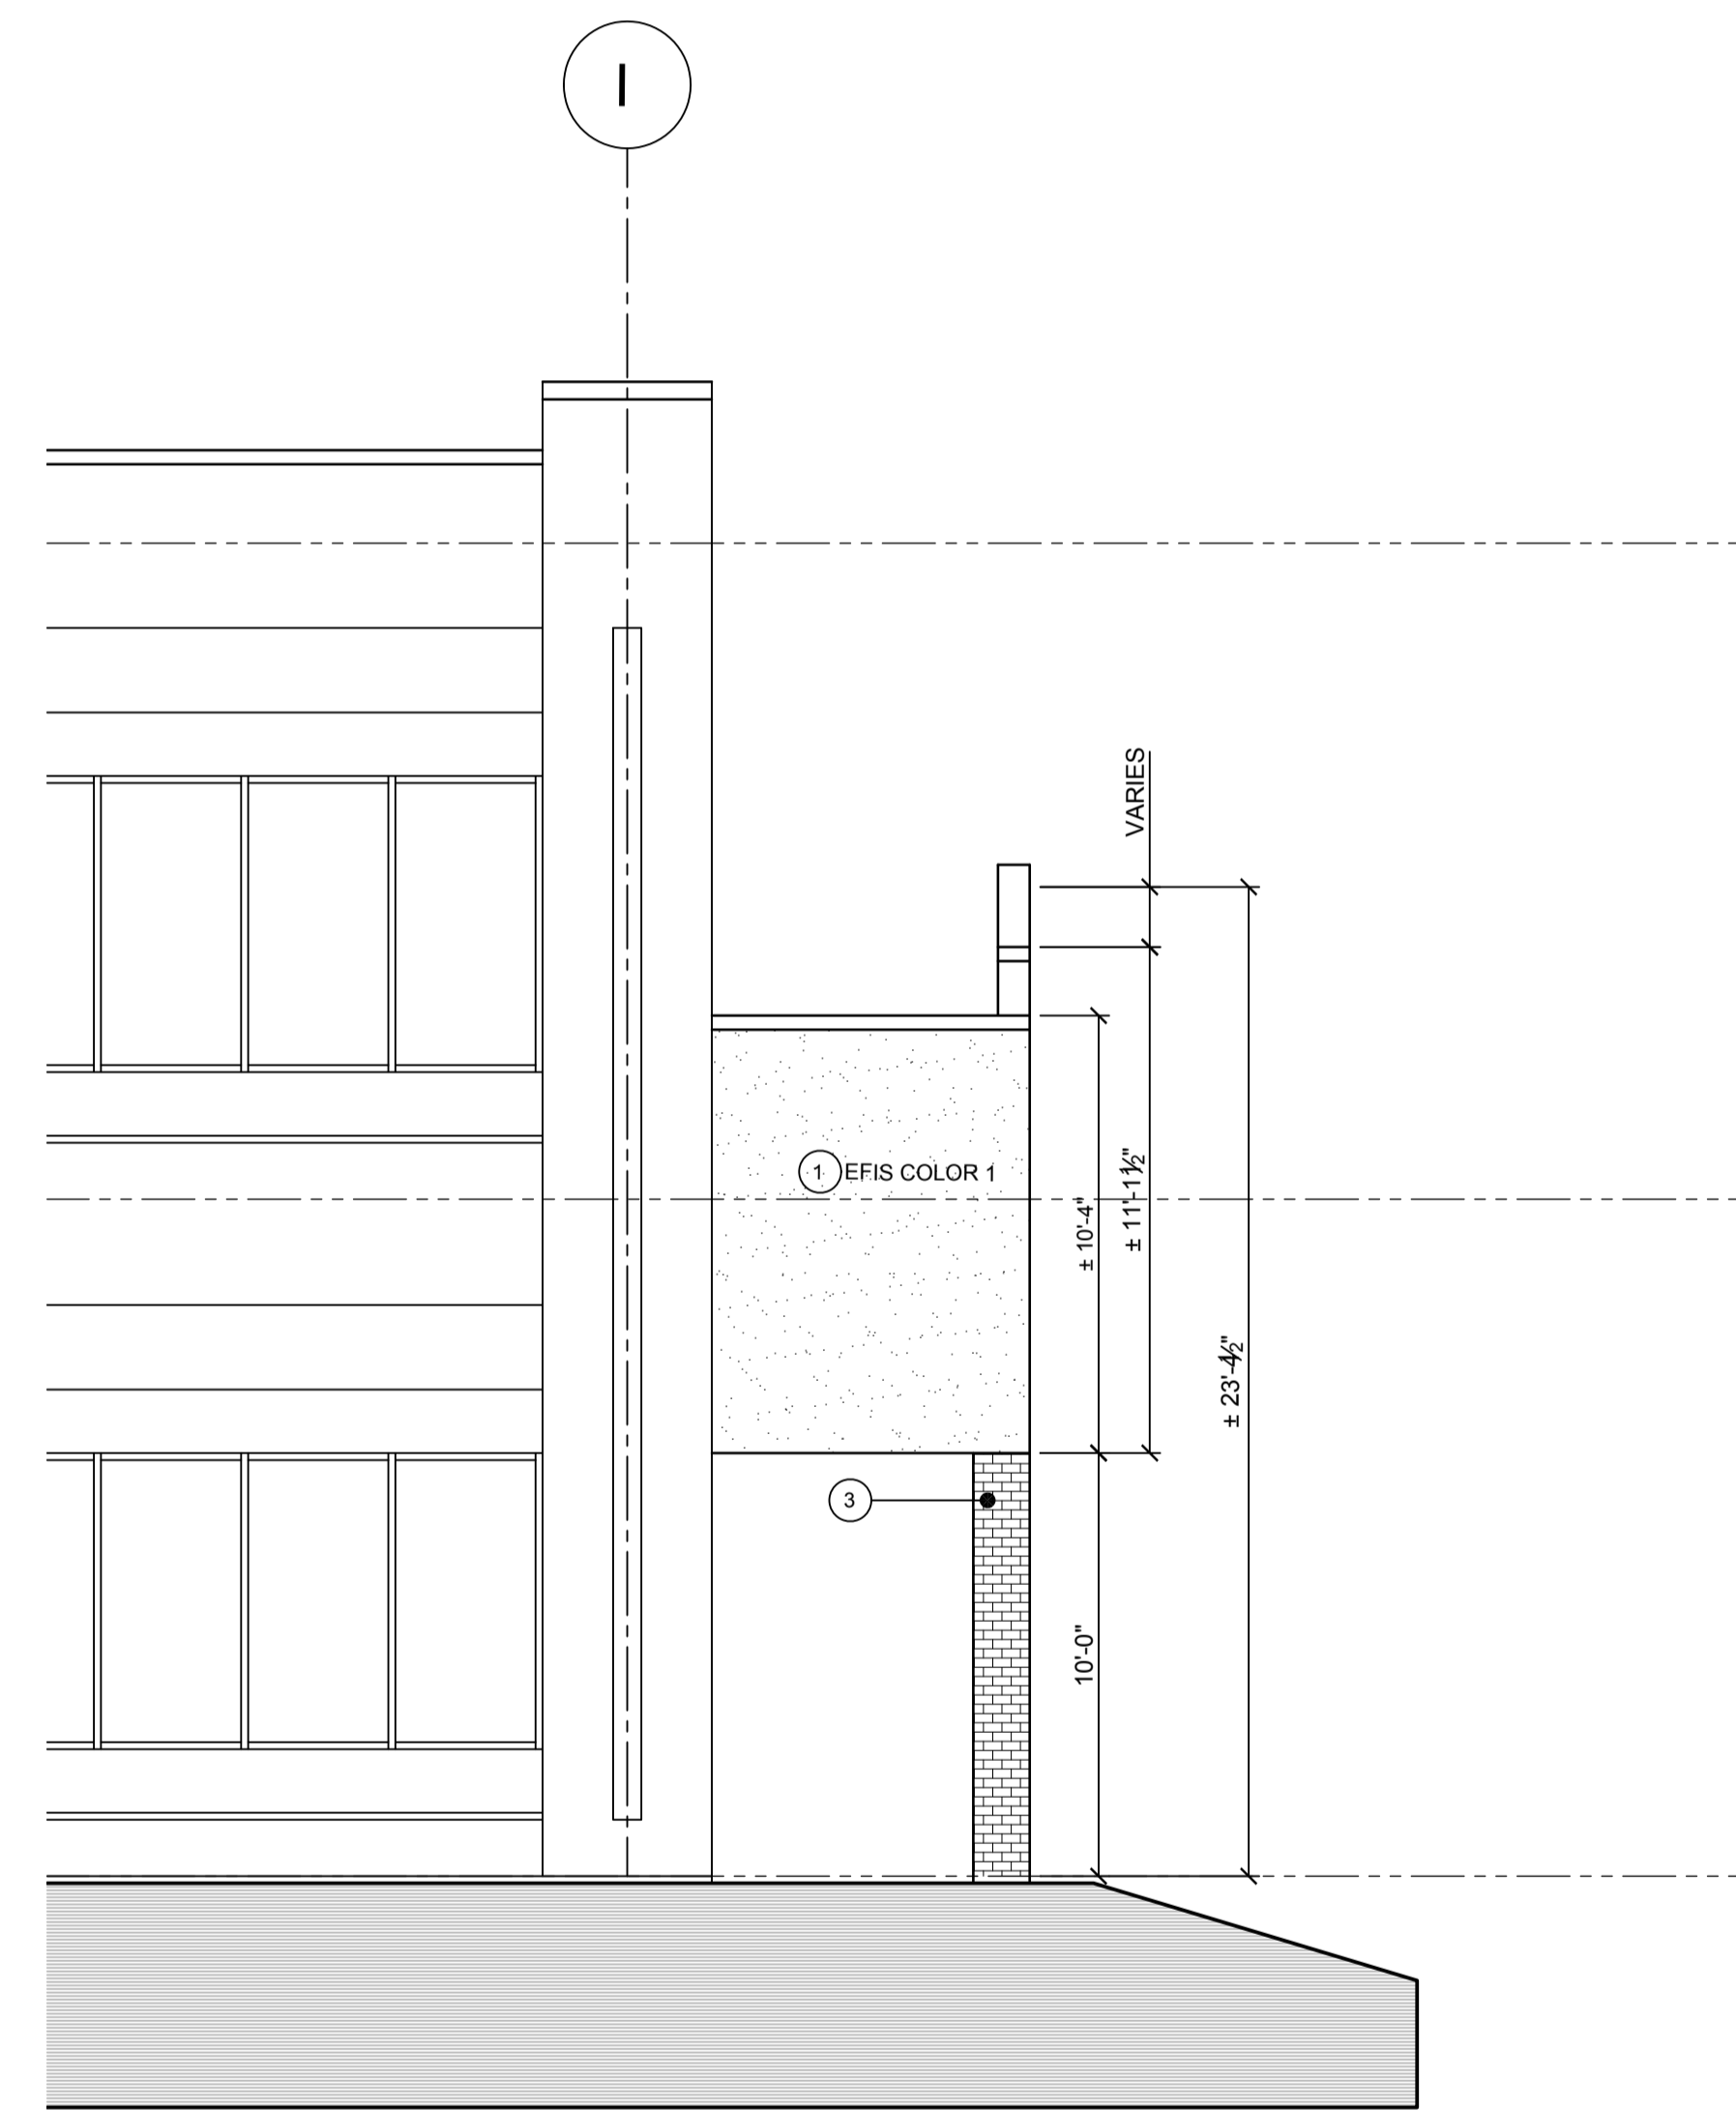

2 PROPOSED PARTIAL ELEVATION
SCALE: 1/4" = 1'-0"

MATERIALS LEGEND

1	WATER MANAGED E.I.F.S. SYSTEM
2	STAMPED WATER MANAGED E.I.F.S. SYSTEM
3	BRICK (MATCH EXISTING)
4	RELOCATED OVERHEAD ROLLING DOOR
5	NEW STOREFRONT - MATCH EXISTING
6	SPANDREL GLASS INFILL

PRINT DATE: 11.1.2010
IOTT PROJ. NO.: 09-035
DESIGN BY: KI
DRAWN BY: JT
SCALE: AS NOTED
STAGE: ISSUED FOR BID
DWG. FILE: 09-035-A302

TRI - COUNTY MULTI-PURPOSE CENTER
BUILDING ENVELOPE AND
INTERIOR RENOVATION
SALISBURY, MARYLAND
PROPOSED PARTIAL ELEVATIONS

IOTT
ARCHITECTURE
ENGINEERING
INCORPORATED
310 HAMMOND ST. SUITE 100 SALISBURY, MARYLAND
(410) 749-7229 FAX (410) 749-0001

I CERTIFY THAT THESE DRAWINGS OR APPROVED BY A SEAL AND SIGNATURE FOR THE STATE OF MARYLAND
KERRI WOODRUFF, P.E. 0077
LICENSE NUMBER: 12100002

NO.	DATE	REMARKS	NO.	DATE	REMARKS

NO.	DATE	REMARKS	NO.	DATE	REMARKS

A
302