




A EXISTING PILASTER DETAIL
SCALE: 3/4" = 1'-0"

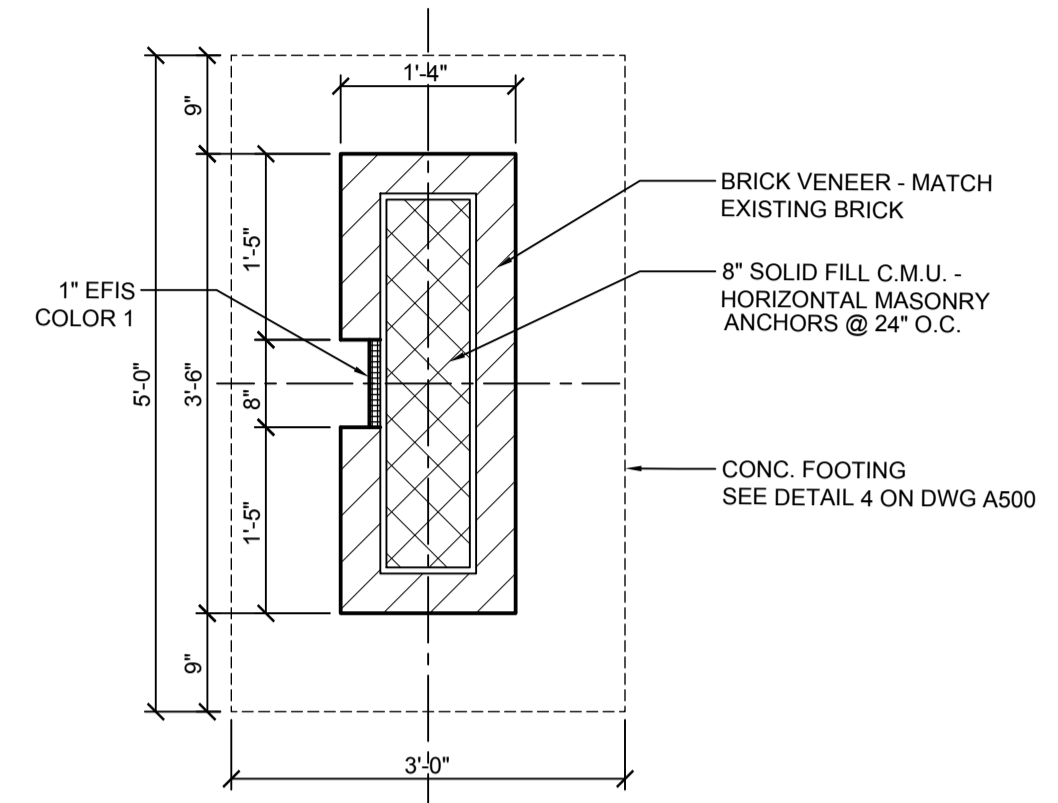


B COLUMN DETAIL
SCALE: 3/4" = 1'-0"

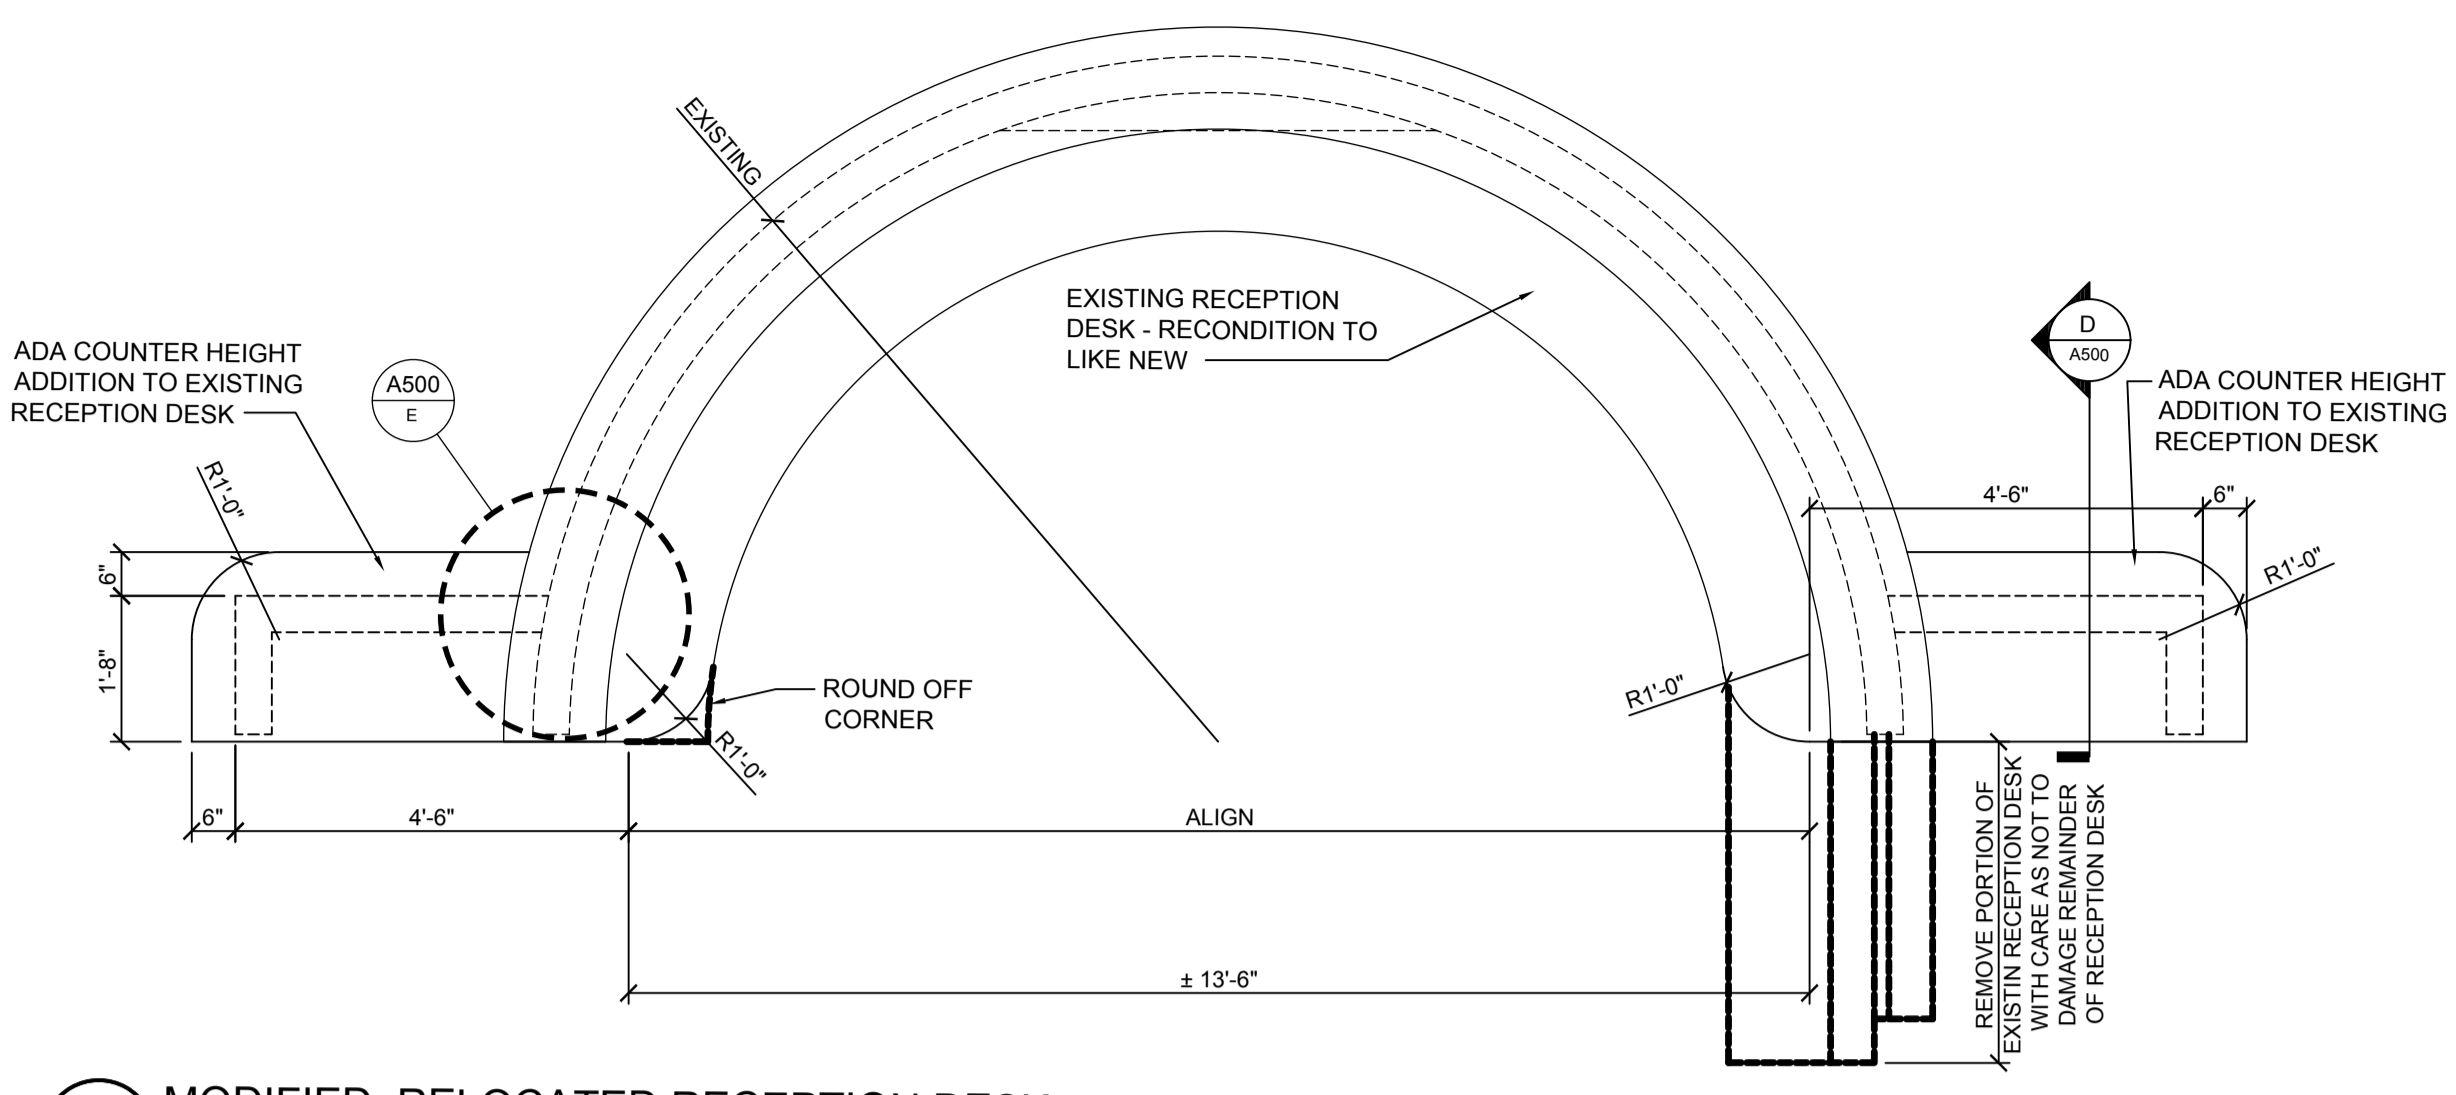


C MODIFIED, RELOCATED RECEPTION DESK
SCALE: 1/2" = 1'-0"

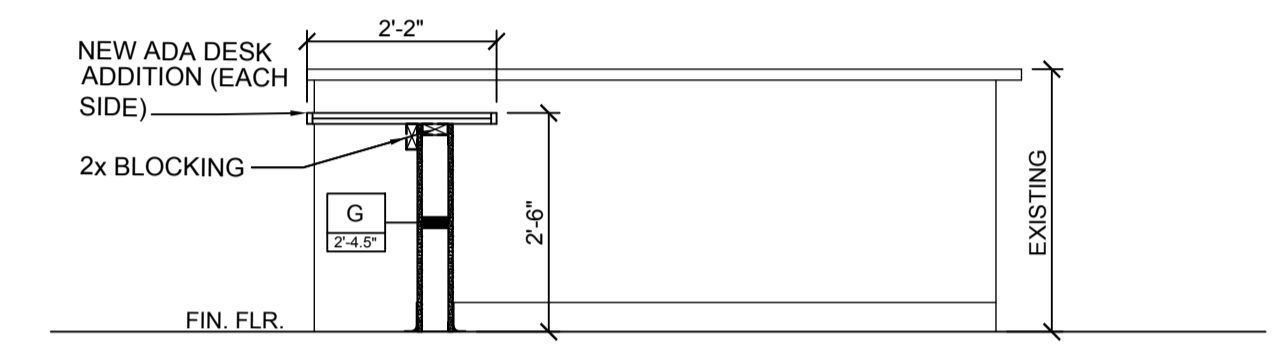


D MODIFIED, RELOCATED RECEPTION DESK
SCALE: 1/2" = 1'-0"

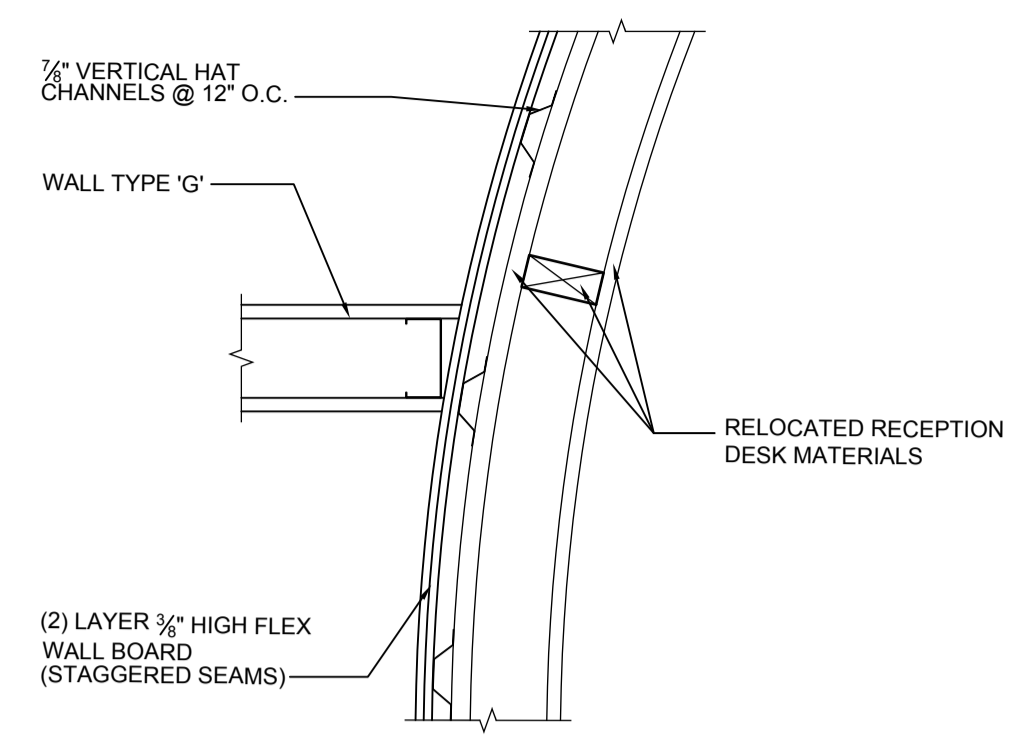


E RECEPTION DESK VENEER
SCALE: 1 1/2" = 1'-0"

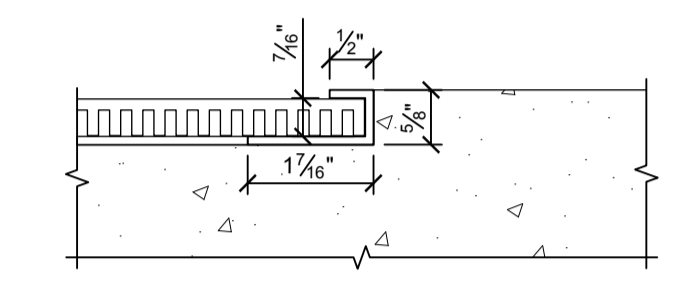


F RECESSED FLOOR MAT DETAIL
SCALE: 6" = 1'-0"
BASIS OF DESIGN: MATS INC., ULTRA ENTRY

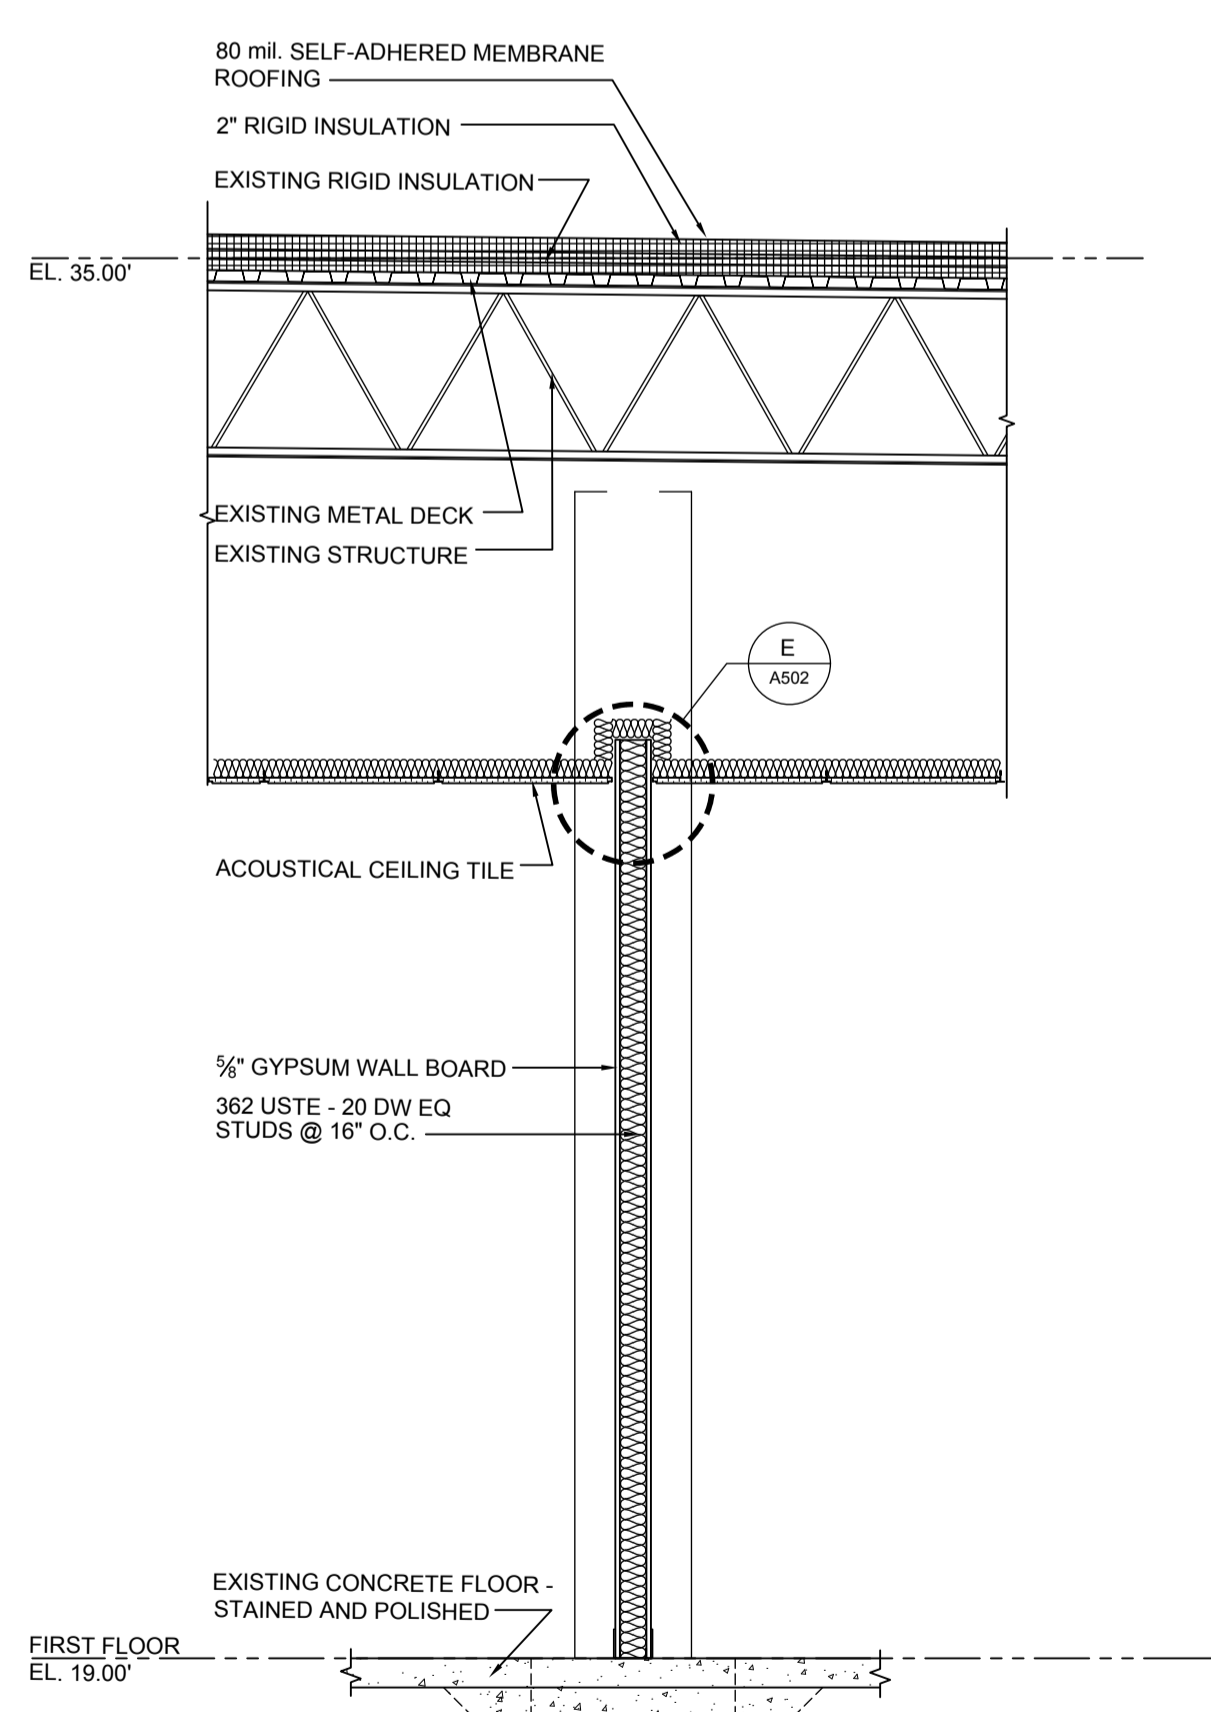


1 TYPICAL OFFICE WALL SECTION
SCALE: 1/2" = 1'-0"

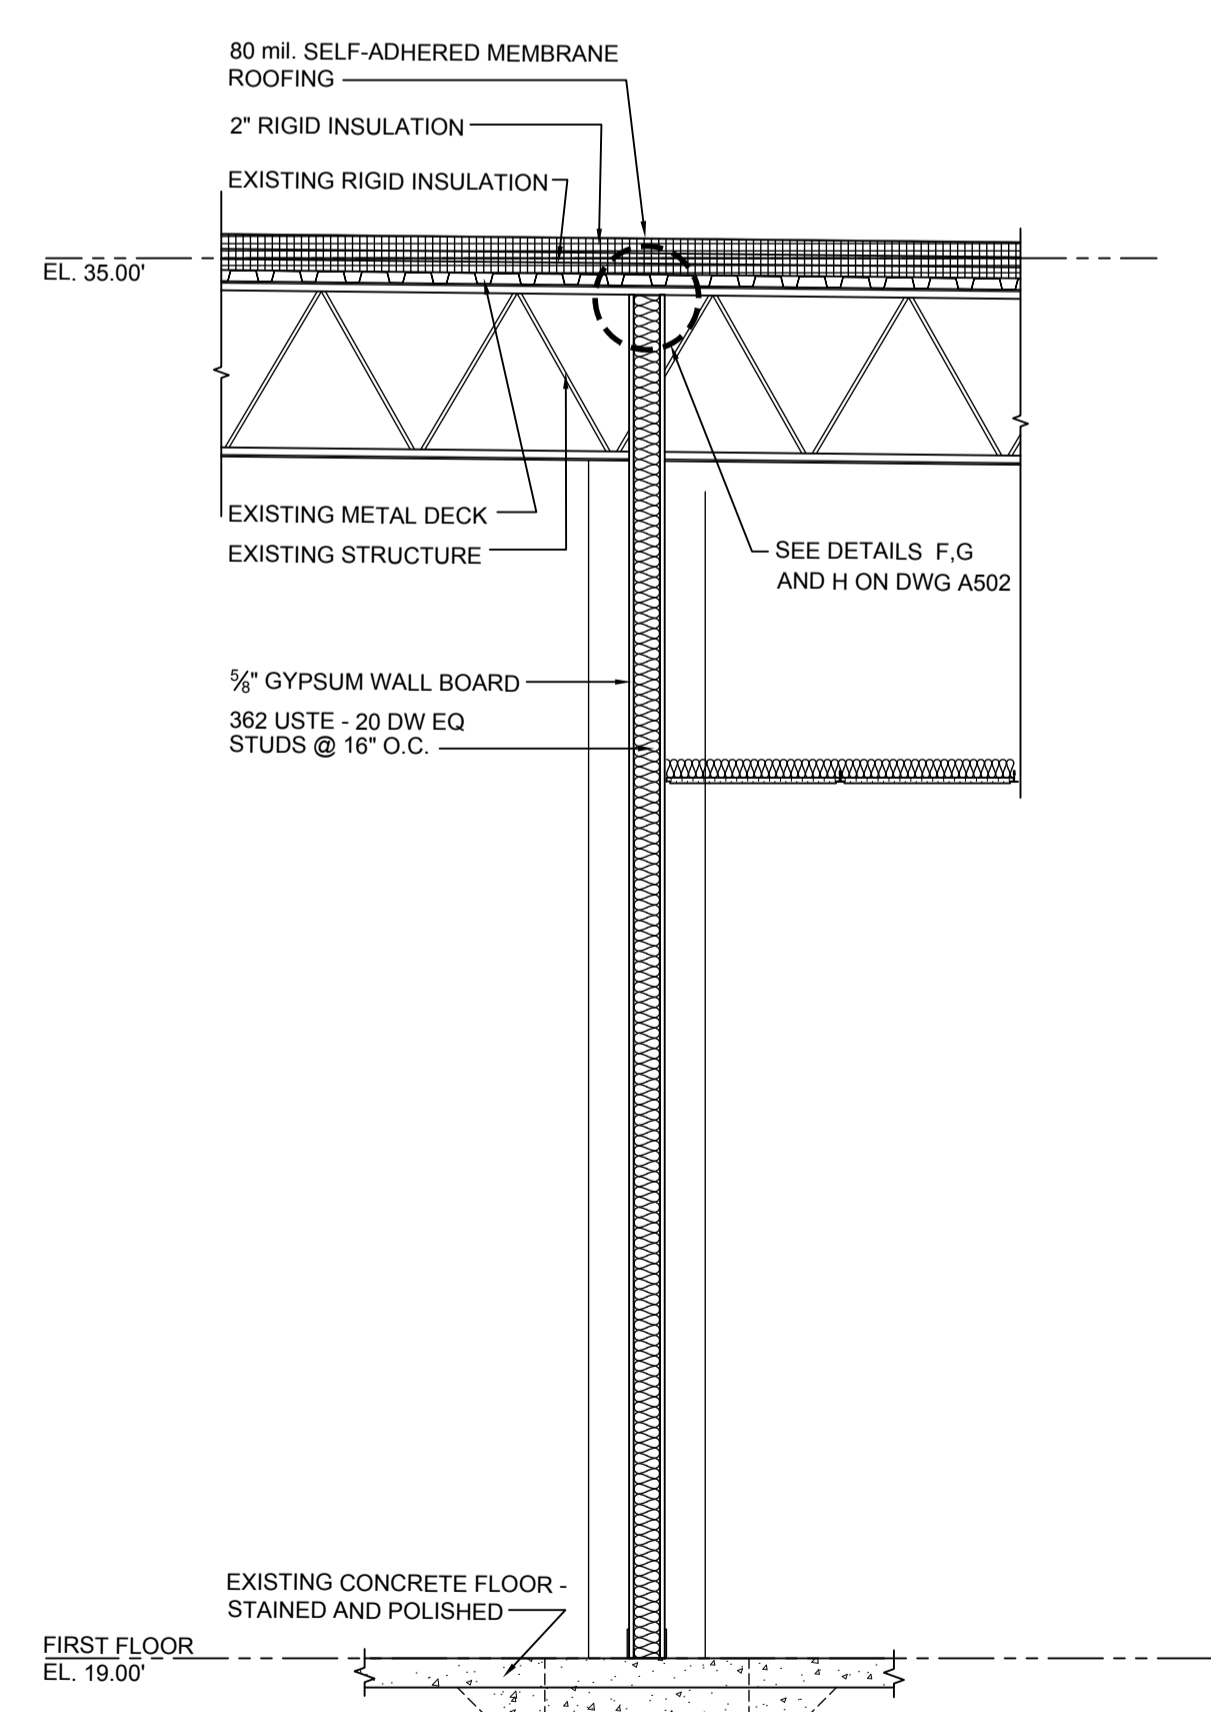

2 TYPICAL FIRE, SMOKE, DEFLECTION WALL SECTION
SCALE: 1/2" = 1'-0"

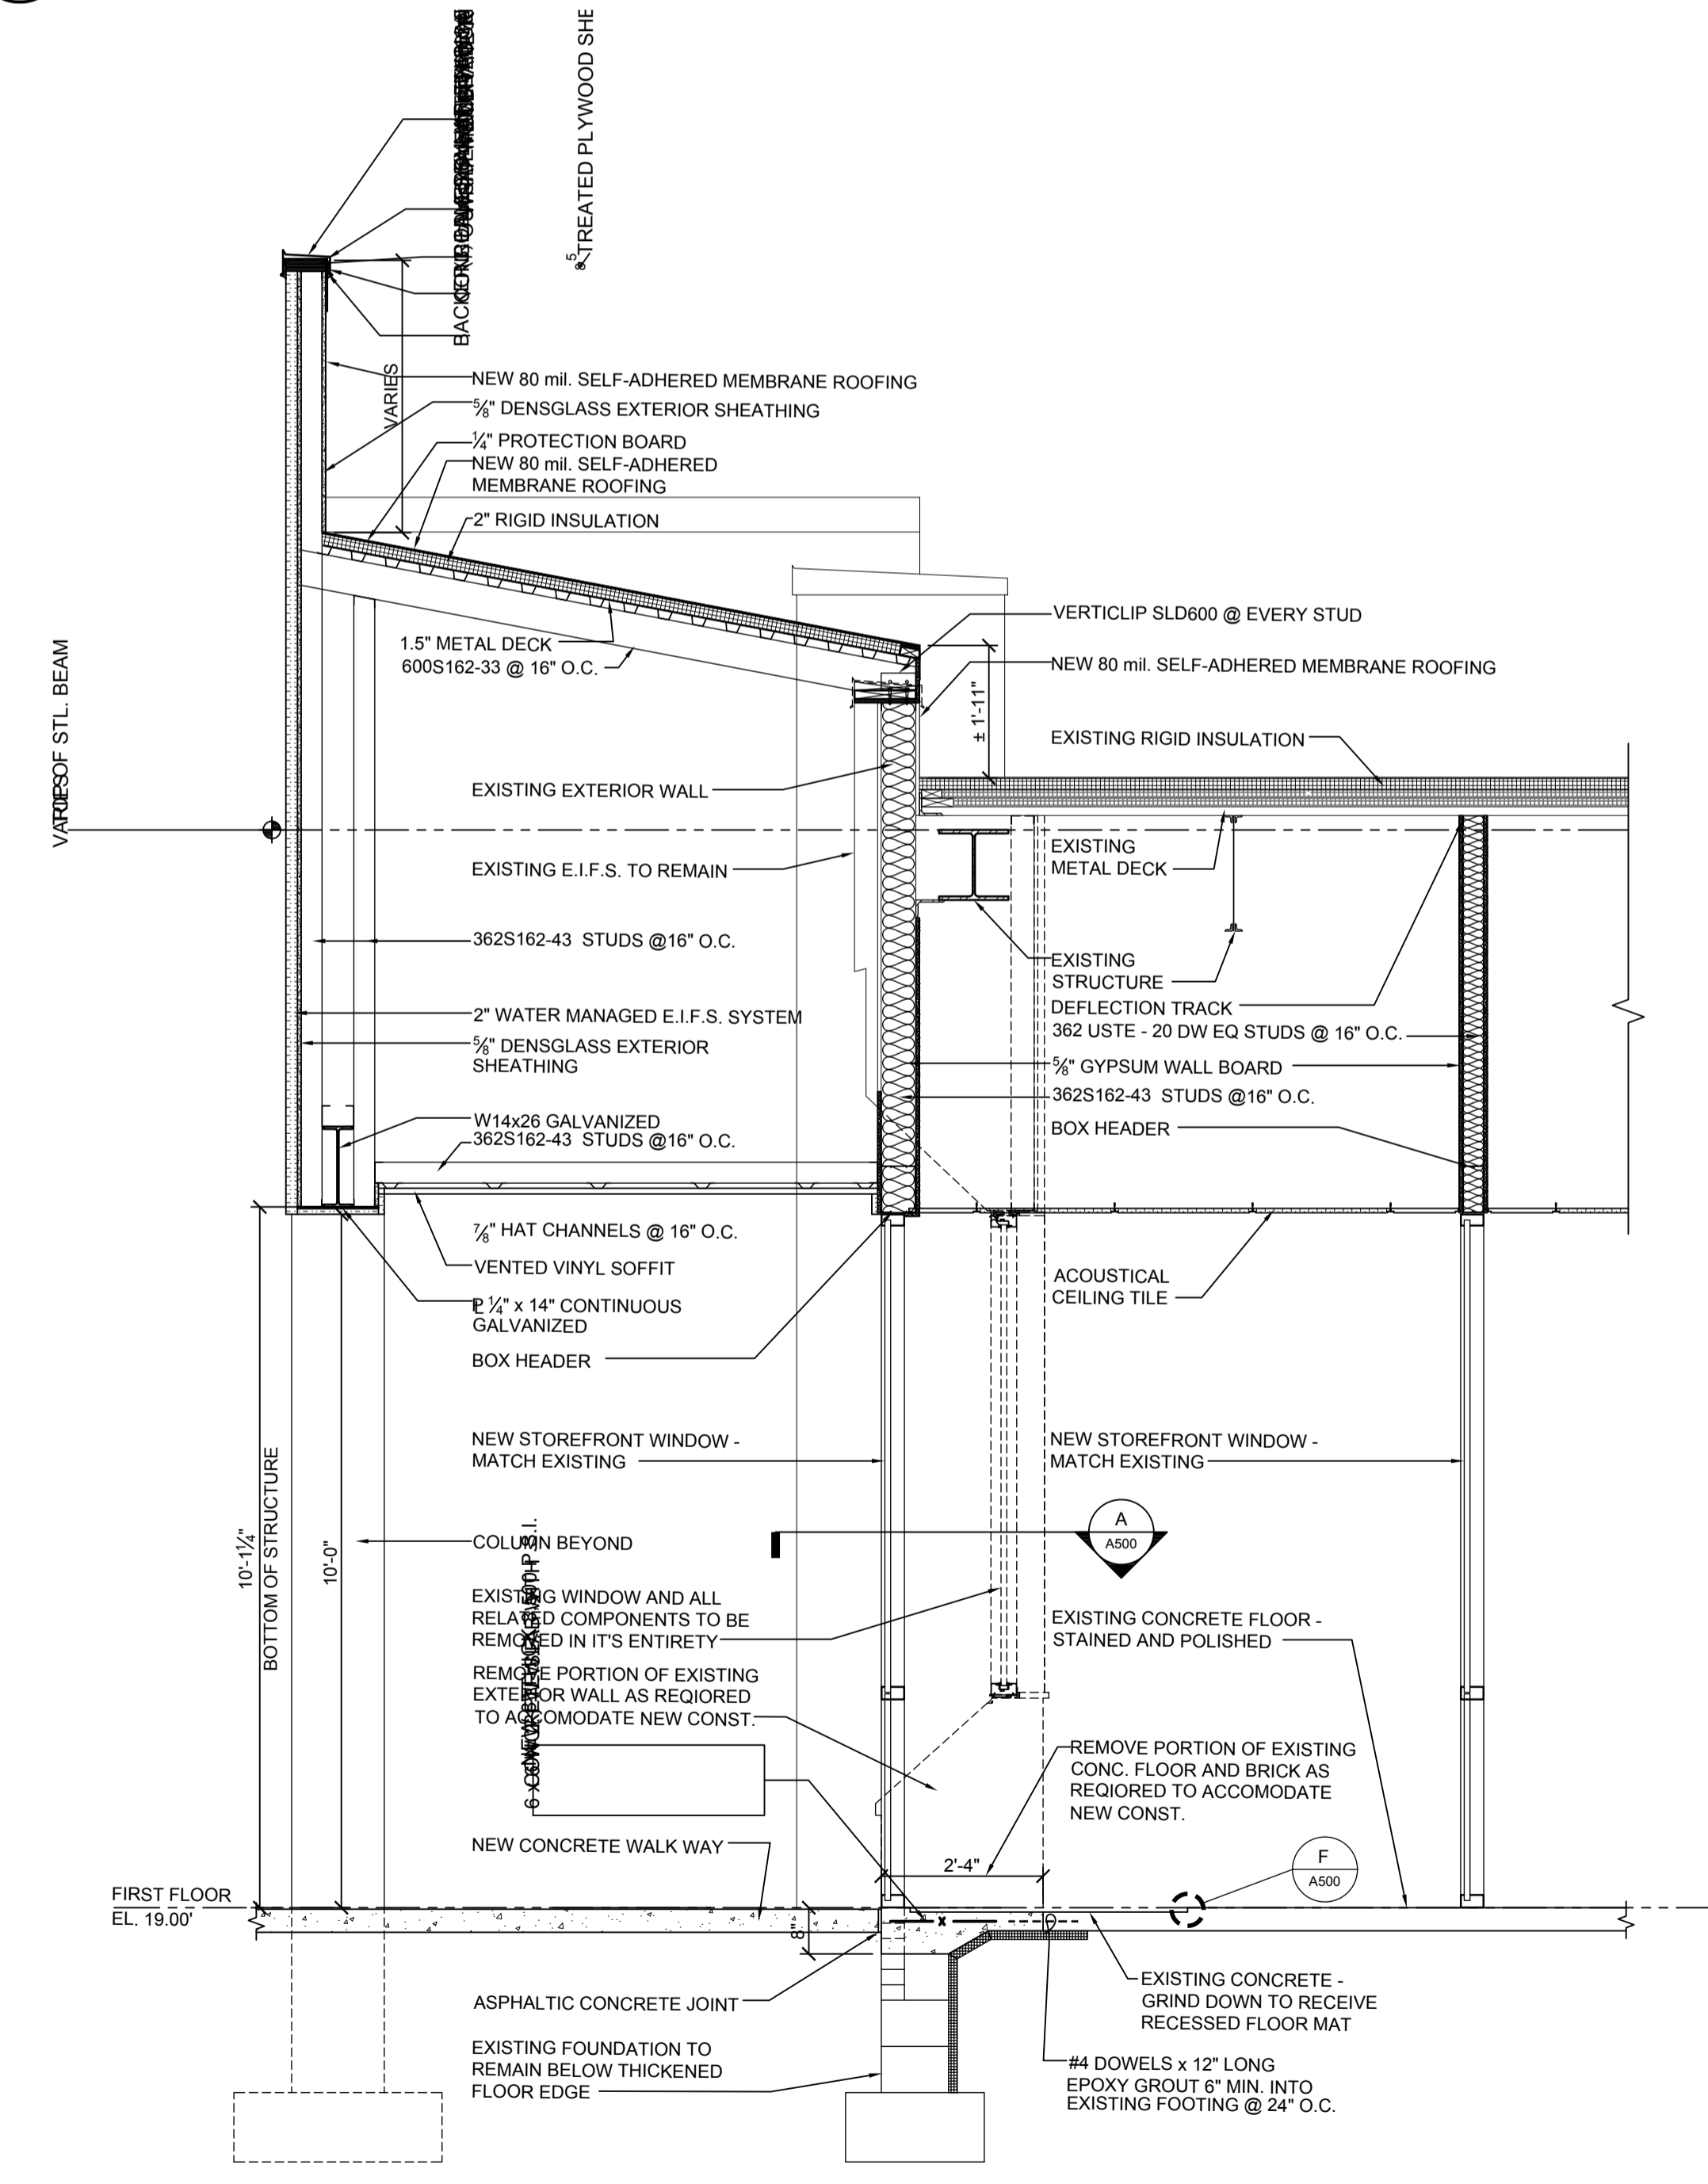

3 WALL SECTION
SCALE: 1/2" = 1'-0"

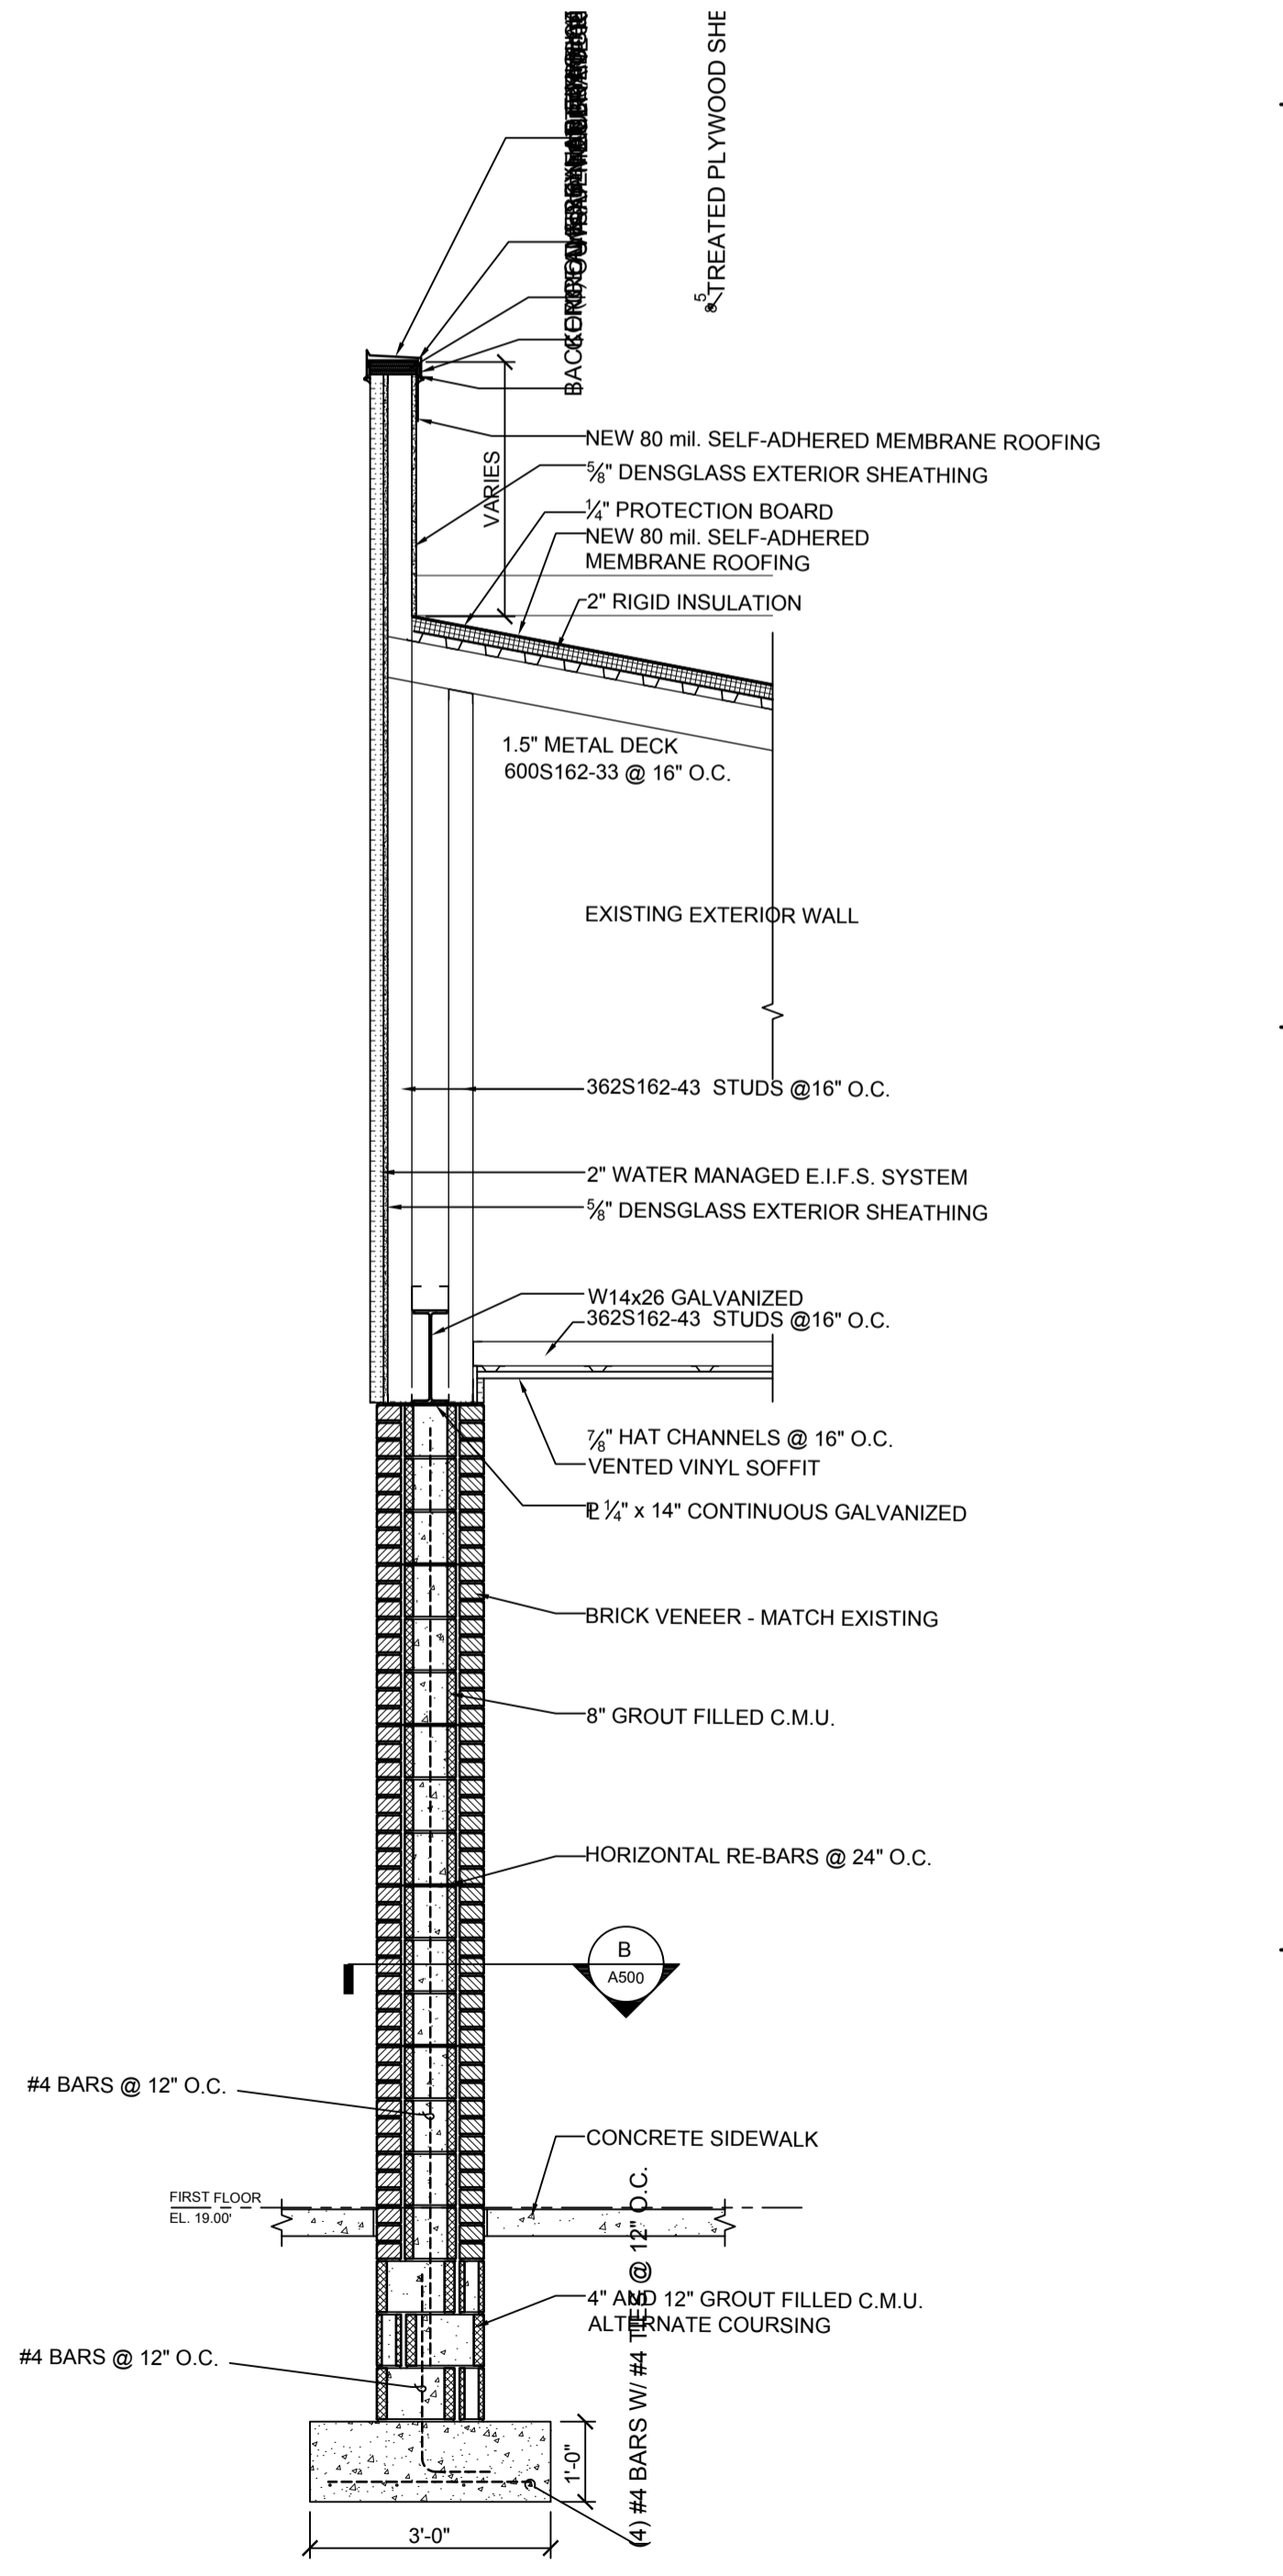

4 COLUMN SECTION
SCALE: 1/2" = 1'-0"

NO.	DATE	REVISIONS	REMARKS

I CERTIFY THAT THESE DRAWINGS WERE PREPARED BY ME OR UNDER MY CLOSE PERSONAL SUPERVISION AND THAT I AM A LICENSED PROFESSIONAL ARCHITECT IN THE STATE OF MARYLAND.

ARCHITECTURE
IOTT
ENGINEERING
INCORPORATED
310 HAMMOND ST. SUITE 109 SALISBURY, MARYLAND
(410) 749-7229 • FAX (410) 749-9001

TRI - COUNTY MULTI-PURPOSE CENTER
BUILDING ENVELOPE AND
INTERIOR RENOVATION
SALISBURY, MARYLAND

PRINT DATE: 11.1.2010
IOTT PROJ. NO.: 09-035
DESIGN BY: K1
DRAWN BY:
SCALE: AS NOTED
STAGE: ISSUED FOR BID
DWG. FILE: 09-035-A500

A
500