




① 2ND FLOOR - 2ND FLOOR SERVICE RACK  
ELECTRICAL PLAN

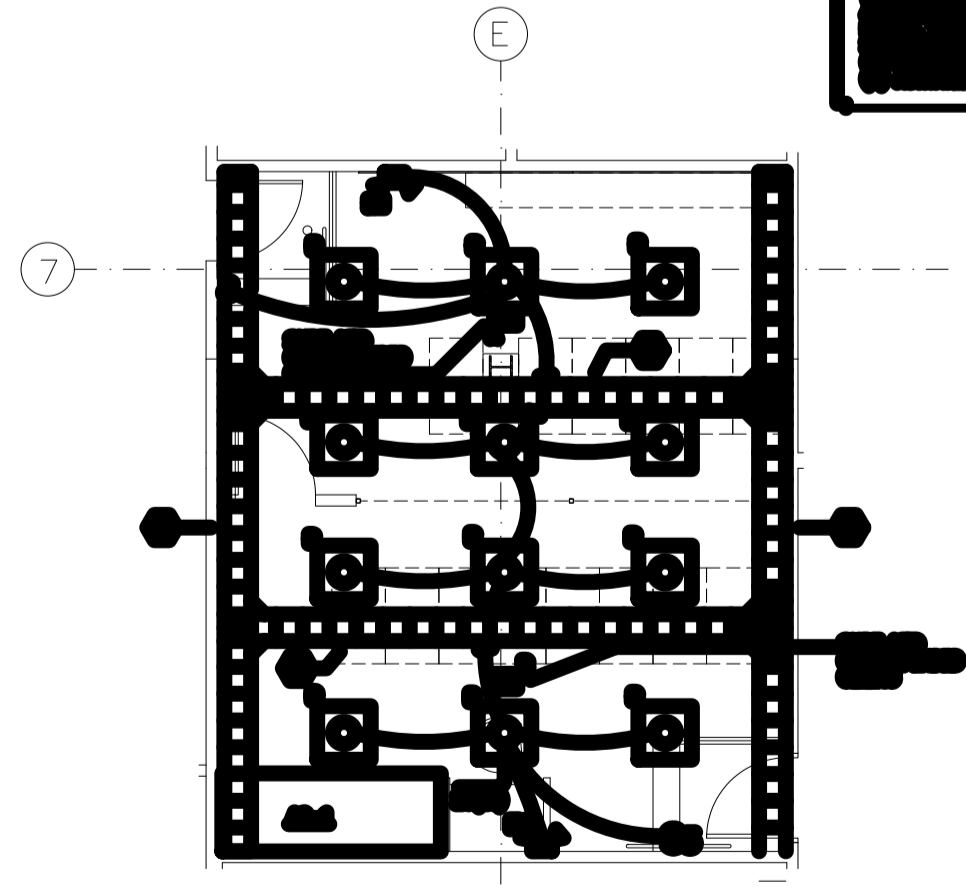


② 2ND FLOOR - 2ND FLOOR SERVICE RACK  
ELECTRICAL PLAN

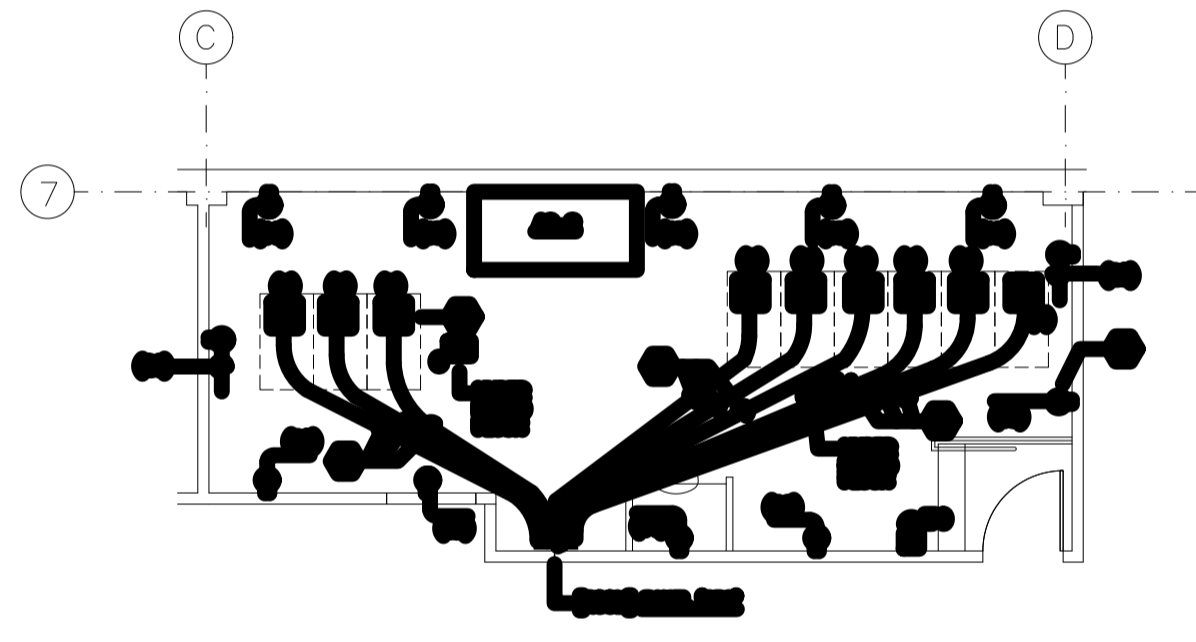

③ 2ND FLOOR - 2ND FLOOR SERVICE RACK  
ELECTRICAL PLAN

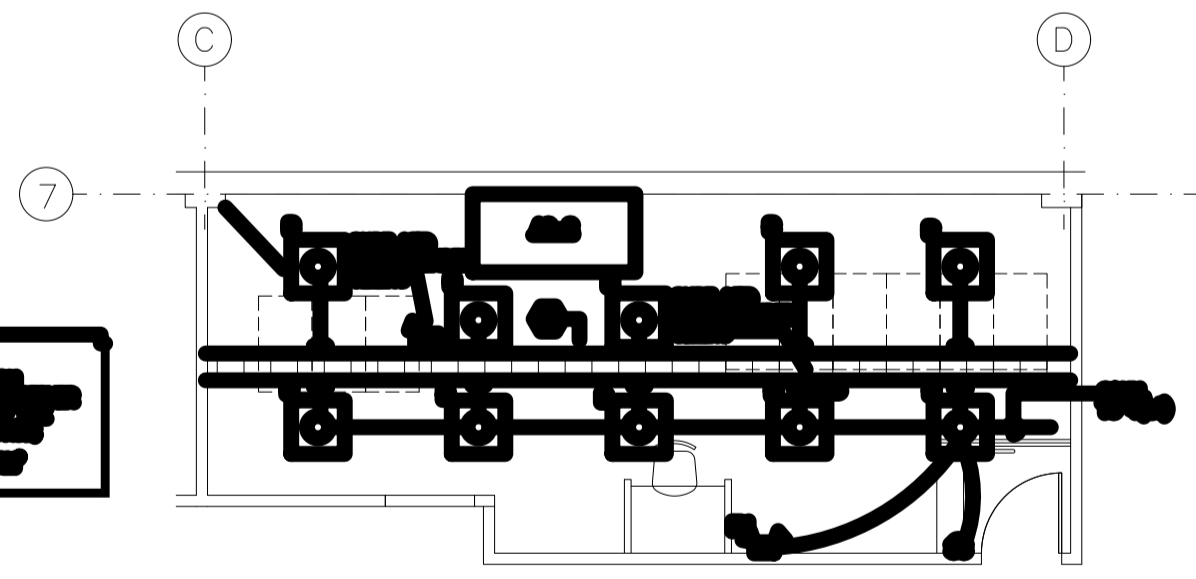


④ 2ND FLOOR - 2ND FLOOR SERVICE RACK  
ELECTRICAL PLAN

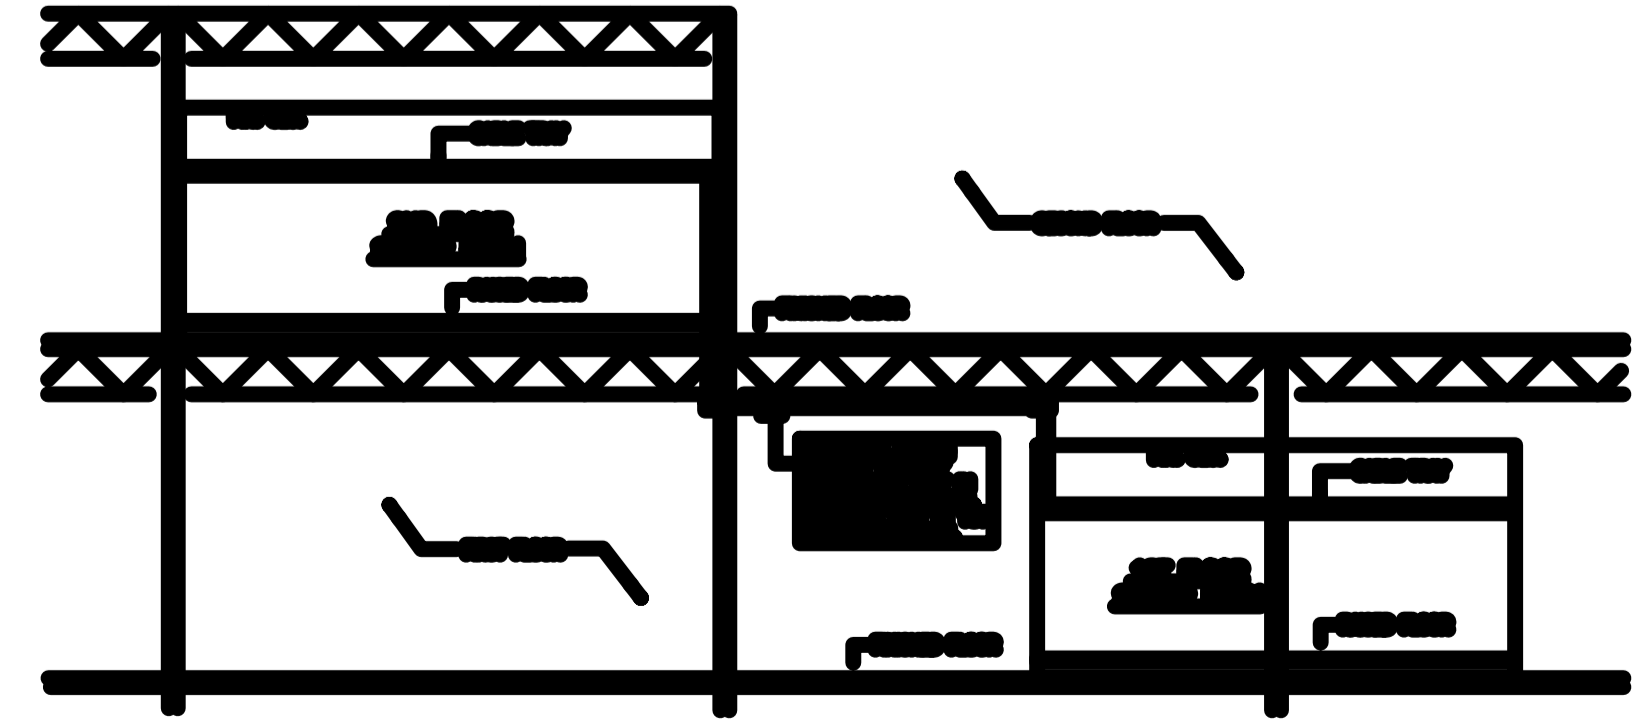

⑤ 2ND FLOOR - 2ND FLOOR SERVICE RACK  
STRUCTURAL PLAN

- 2ND FLOOR - 2ND FLOOR SERVICE RACK ELECTRICAL PLAN
- 2ND FLOOR - 2ND FLOOR SERVICE RACK ELECTRICAL PLAN
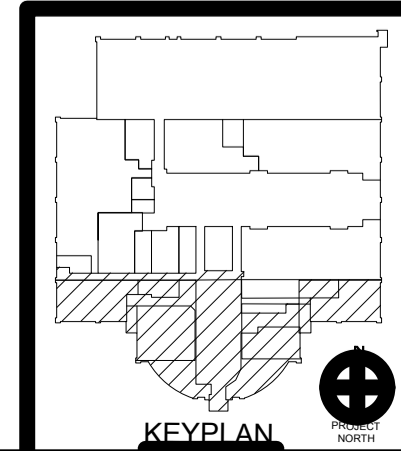

KEY PLAN

<b>E</b> <b>304</b>	TRI-COUNTY COUNCIL REGIONAL CENTER ROUTE 50, EAST SALISBURY, MARYLAND	<b>IOI</b> ARCHITECTURE ENGINEERING INTERIORS CONSULTANTS 1000 W. MARKET STREET BALTIMORE, MD 21201 TEL: 410.528.1000 FAX: 410.528.1001	<b>ESP</b> ELECTRICAL SERVICE PROVIDER 1000 W. MARKET STREET BALTIMORE, MD 21201 TEL: 410.528.1000 FAX: 410.528.1001	<b>REVISIONS</b> NO. DESCRIPTION 1.
	PART PLANS - ELECTRICAL	DATE: 10/15/2010	DRAWN BY: J. SMITH CHECKED BY: J. SMITH	DATE: 10/15/2010