


1 FIRST FLOOR ROOM NUMBER PLAN AREA "C"
SCALE: 1/8" = 1'-0"

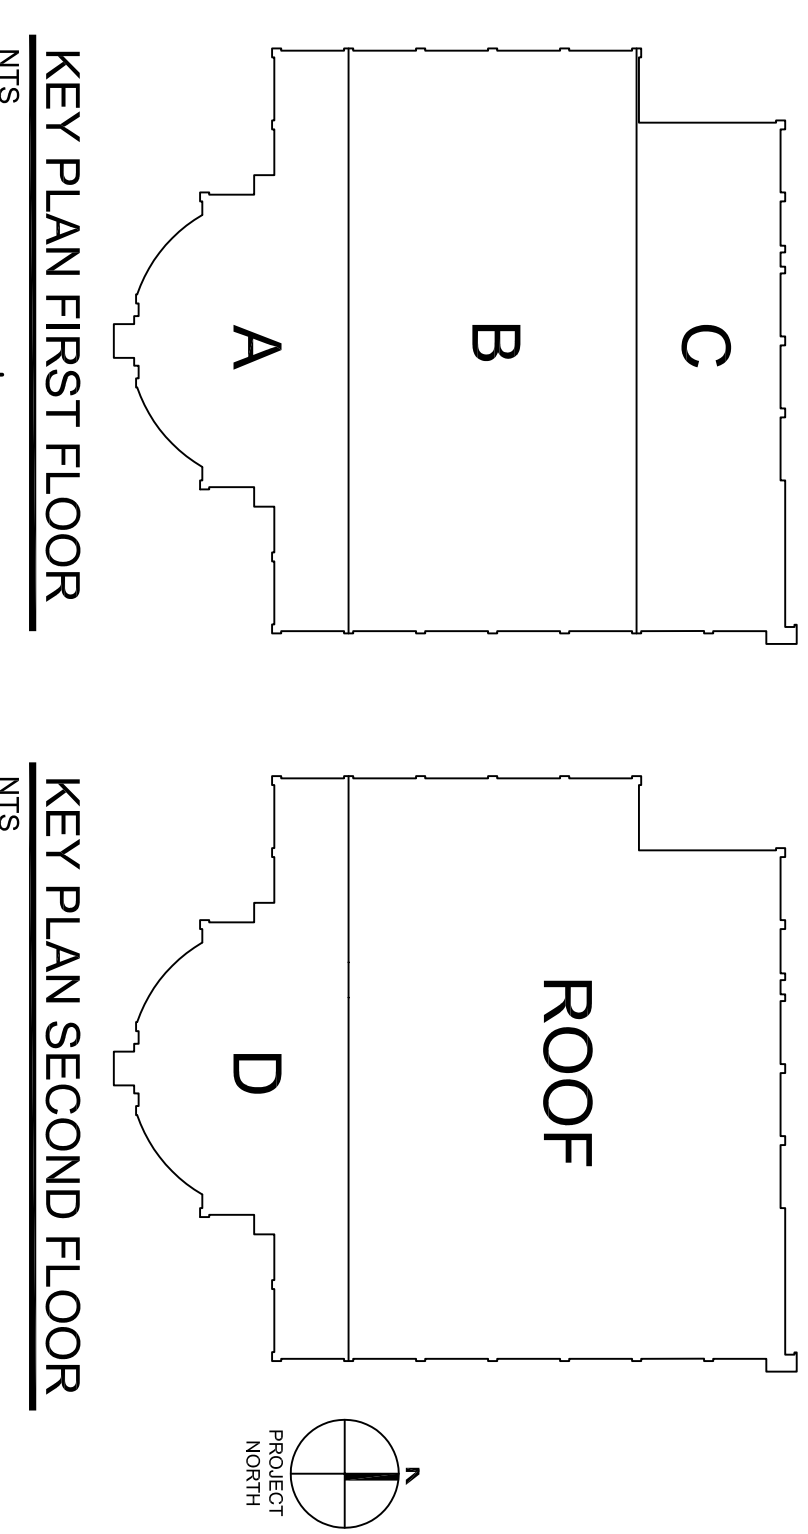

PRINT DATE: 11.1.2010
IOTT PROJ. NO.: 09-035
DESIGN BY: KI
DRAWN BY: JT/KI
SCALE: AS NOTED
STAGE: ISSUED FOR BID
DWG. FILE: 20090924R01P030

TRI - COUNTY MULTI-PURPOSE CENTER
BUILDING ENVELOPE AND
INTERIOR RENOVATION
SALISBURY, MARYLAND

IOTT ARCHITECTURE
ENGINEERING
INCORPORATED
310 HAMMOND ST. • SUITE 100 • SALISBURY, MARYLAND
(410) 749-7229 • FAX (410) 749-0001

I CERTIFY THAT THESE DOCUMENTS WERE PREPARED OR APPROVED BY ME A DULY LICENSED ARCHITECT UNDER THE LAWS OF THE STATE OF MARYLAND
KEITH IOTT LICENSE NO. 8087
EXPIRATION DATE: 12/31/2012

REVISIONS					
NO.	DATE	REMARKS	NO.	DATE	REMARKS