




1 TELAMON SPACE PLAN
SCALE: 1/4" = 1'-0"

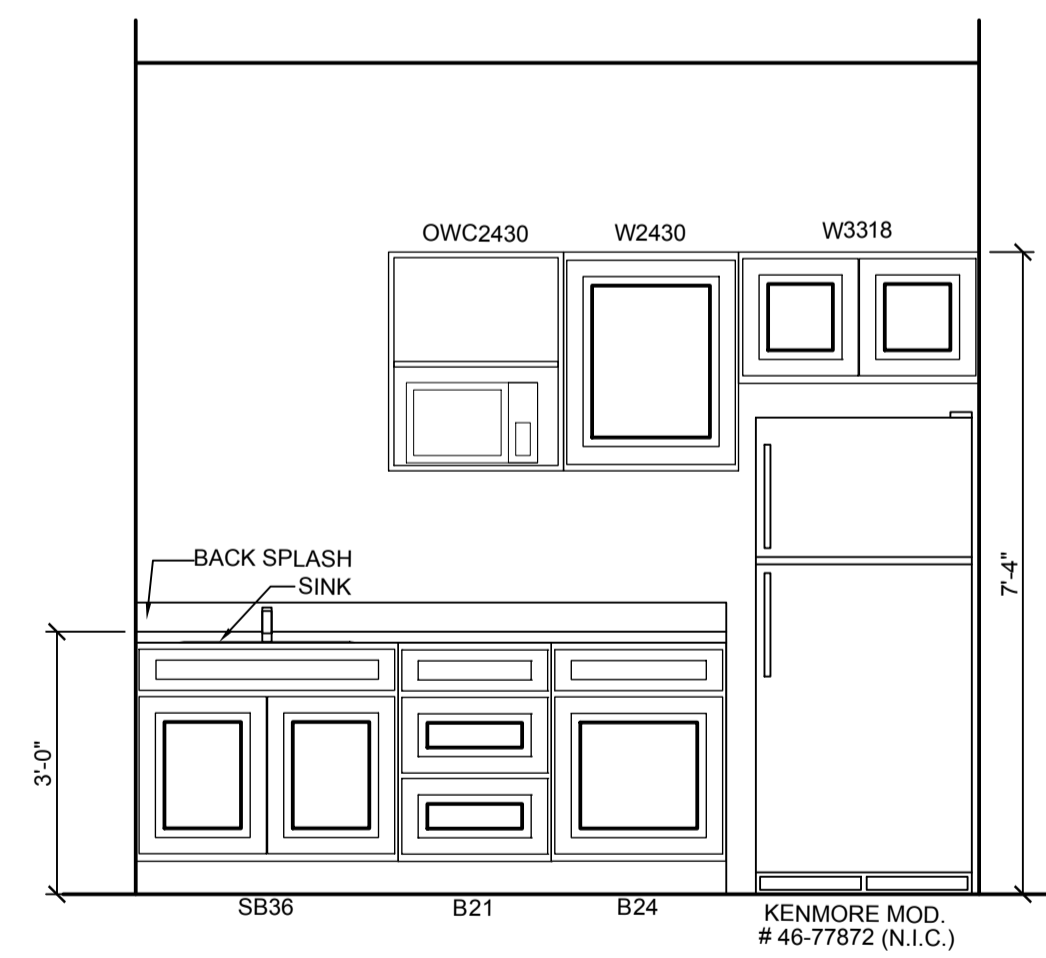


2 INTERIOR ELEVATION
SCALE: 1/2" = 1'-0"

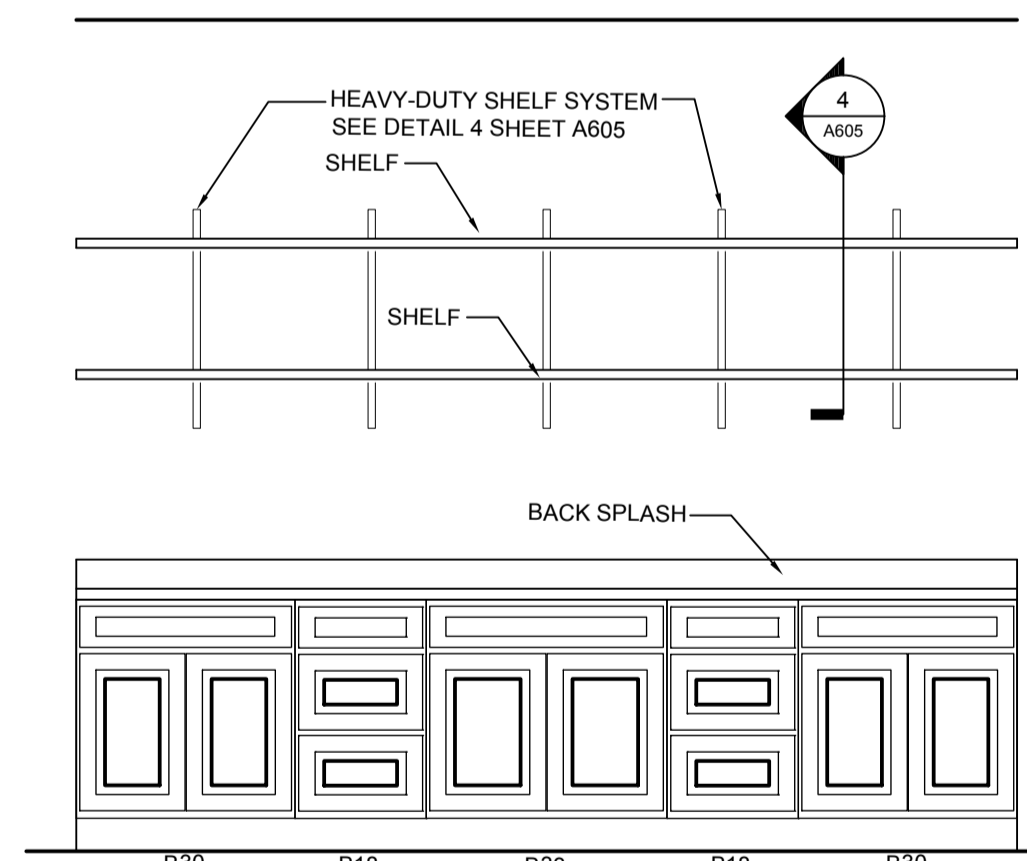

3 INTERIOR ELEVATION
SCALE: 1/2" = 1'-0"

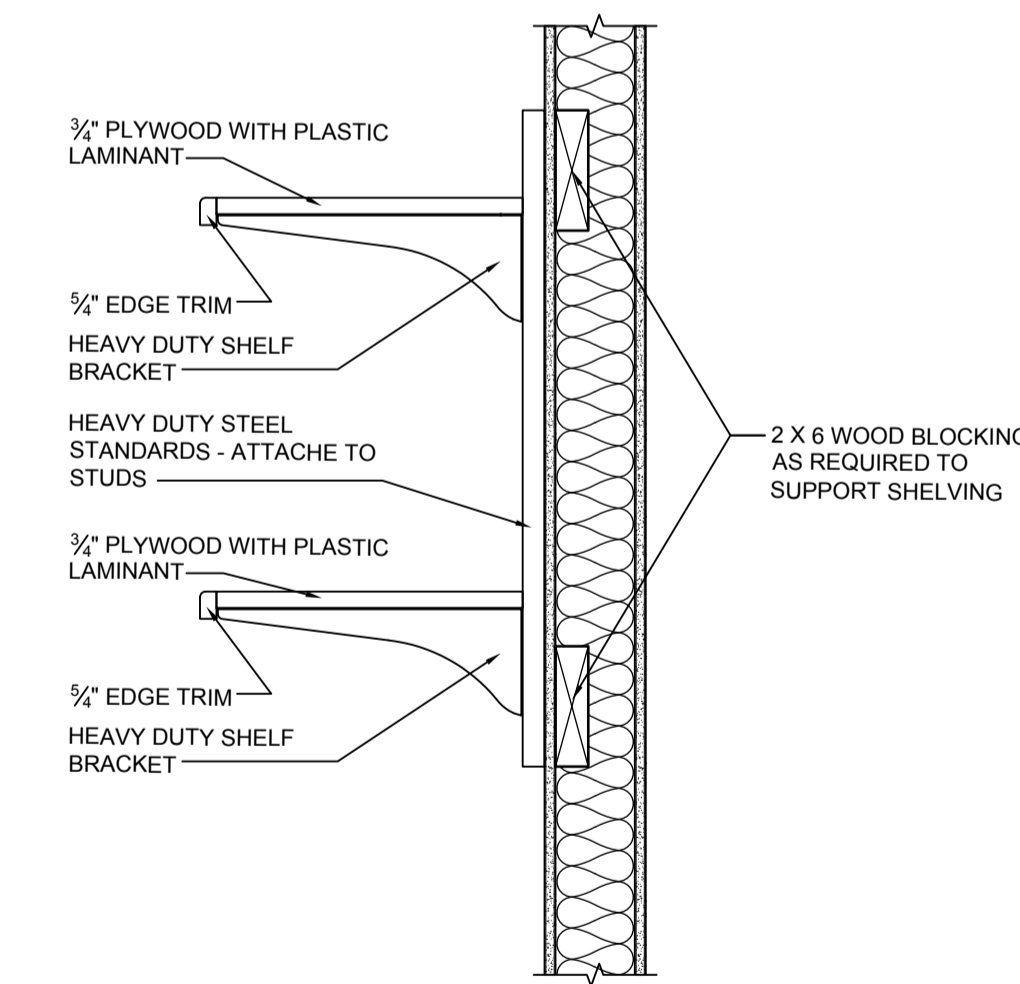

4 TYPICAL HEAVY DUTY SHELF SYSTEM
SCALE: 1 1/2" = 1'-0"

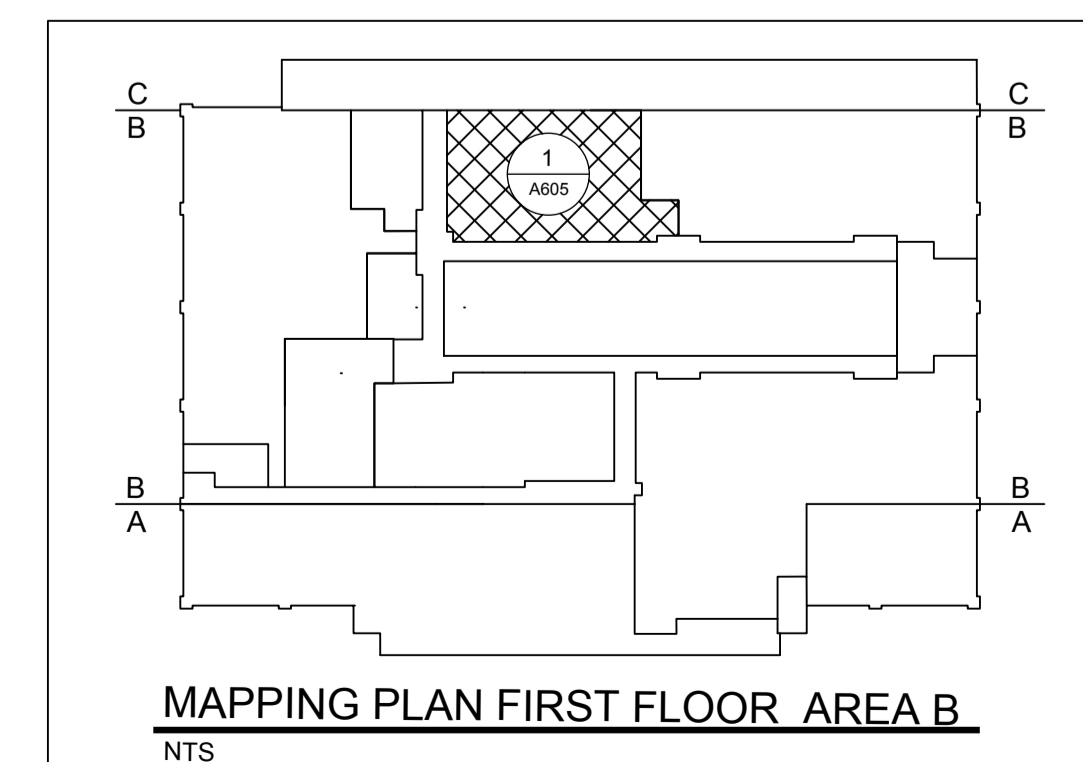

MAPPING PLAN FIRST FLOOR AREA B
NTS

REVISIONS		NO.	DATE	REMARKS

I CERTIFY THAT THESE DRAWINGS WERE PREPARED OR APPROVED BY ME AS A PROFESSIONAL ARCHITECT REGISTERED IN THE STATE OF MARYLAND.
KERRI WITTELOUSE, ARCHITECT
KERRI WITTELOUSE, ARCHITECT
KERRI WITTELOUSE, ARCHITECT

IOTT
ARCHITECTURE
ENGINEERING
INCORPORATED
310 HAMMOND ST. SUITE 100 SALISBURY, MARYLAND
(410) 749-7229 • FAX (410) 749-0001

TRI - COUNTY MULTI-PURPOSE CENTER
BUILDING ENVELOPE AND
INTERIOR RENOVATION
SALISBURY, MARYLAND
TELAMON SPACE PLAN

PRINT DATE: 11.1.2010
IOTT PROJ. NO.: 09-035
DESIGN BY: KI
DRAWN BY: JT
SCALE: AS NOTED
STAGE: ISSUED FOR BID
DWG. FILE: 09-035-A605

A
605