




A INTERVIEW DESK SECTION
SCALE: 1/2" = 1'-0"

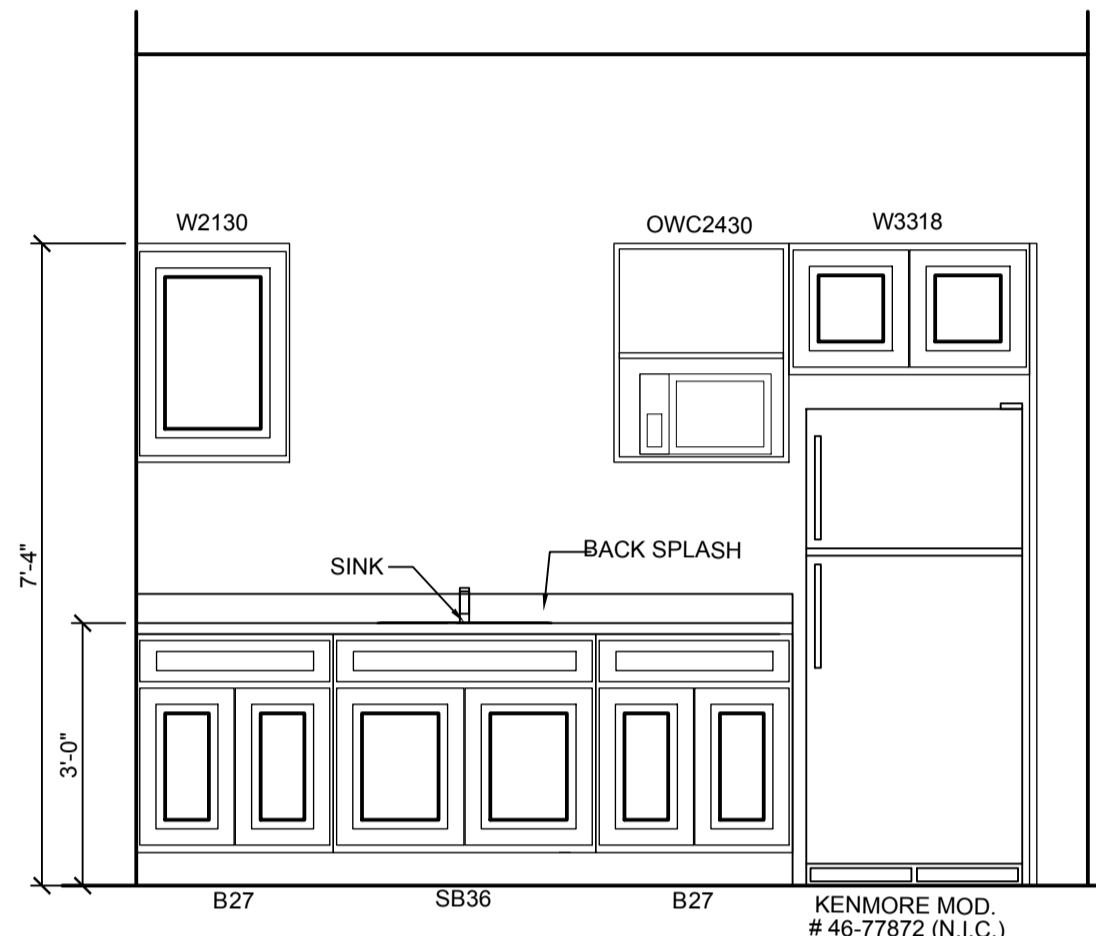


B INTERIOR ELEVATION
SCALE: 1/2" = 1'-0"

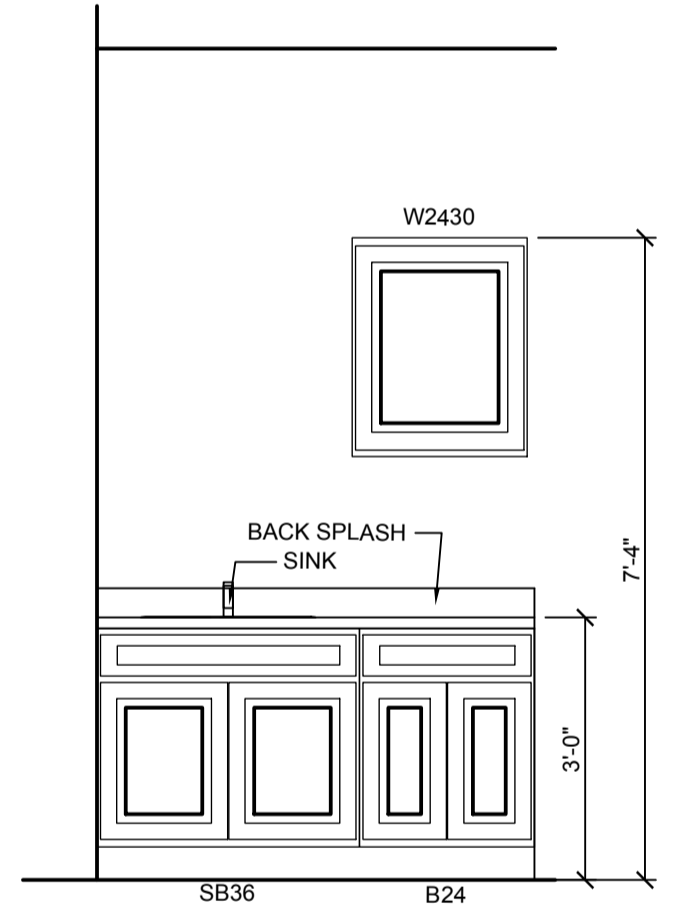


C INTERIOR ELEVATION
SCALE: 1/2" = 1'-0"

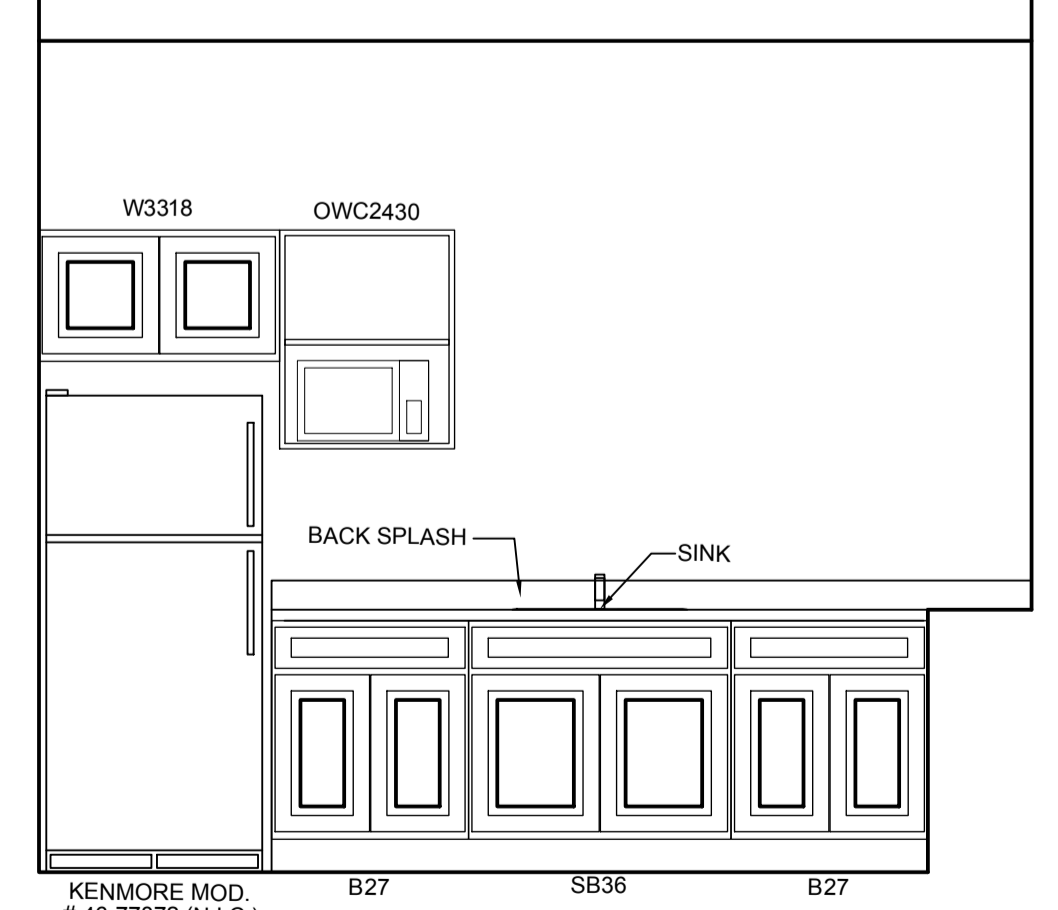

D INTERIOR ELEVATION
SCALE: 1/2" = 1'-0"

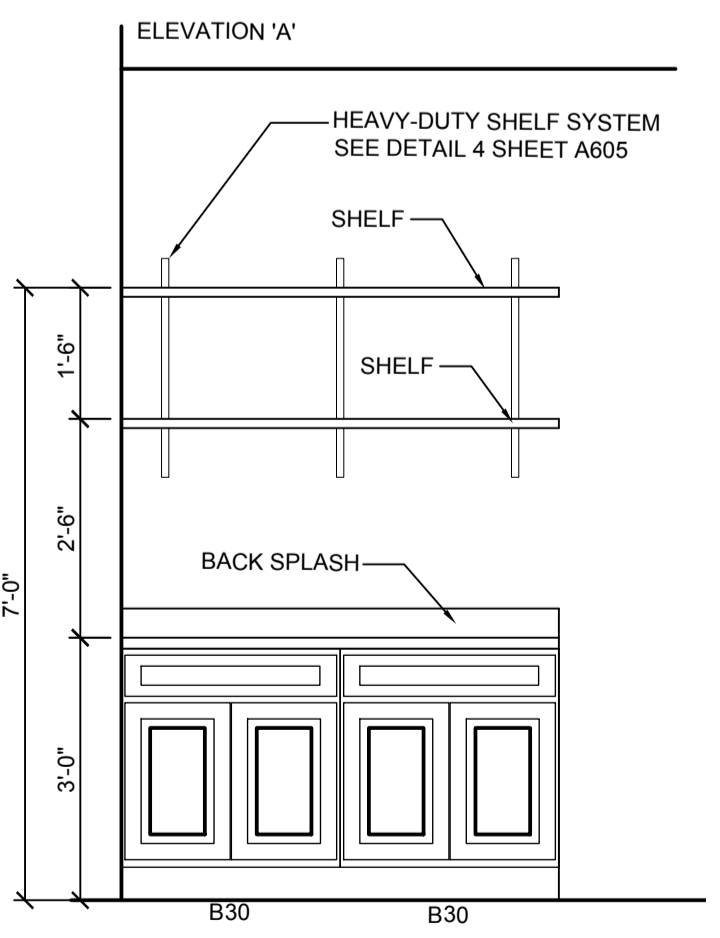

E INTERIOR ELEVATION
SCALE: 1/2" = 1'-0"

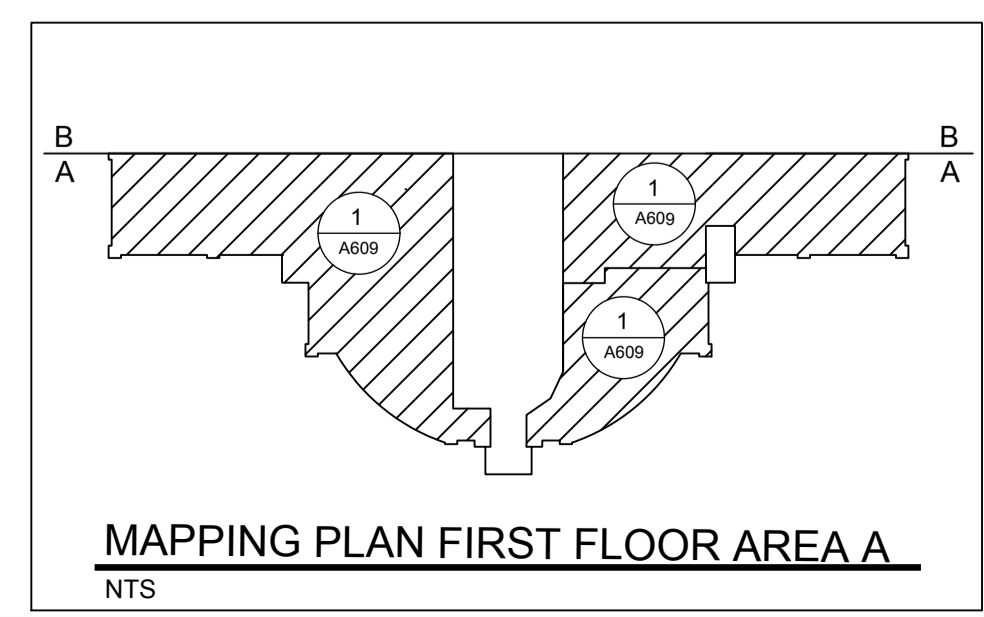

MAPPING PLAN FIRST FLOOR AREA A
NTS

1 DSS - CSEA SPACE PLAN
SCALE: 1/4" = 1'-0"

NO.	DATE	REMARKS	NO.	DATE	REMARKS

LIBRARY: IAN THRESE, ARCHITECT
APPROVED BY: A. J. HARRIS FOR THE
UNIVERSITY OF MARYLAND
LIBRARY

ARCHITECTURE
ENGINEERING
INCORPORATED
IOETT
310 HAMMOND ST. SUITE 109 SALISBURY, MARYLAND
(410) 749-7229 • FAX (410) 749-0001

TRI - COUNTY MULTI-PURPOSE CENTER
BUILDING ENVELOPE AND
INTERIOR RENOVATION
SALISBURY, MARYLAND
DSS - CSEA SPACE PLAN

PRINT DATE: 11.12.2010
IOTT PROJ. NO.: 09-035
DESIGN BY: JT
DRAWN BY: JT
SCALE: AS NOTED
STAGE: ISSUED FOR BID
DWG. FILE: 09-035-A609

A 609