




1 LSWA, CRL, AND UI SPACE PLAN
SCALE: 1/4" = 1'-0"

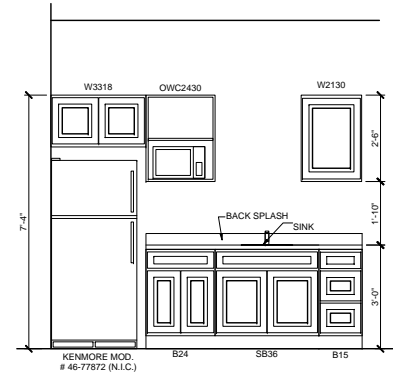


4 INTERIOR ELEVATION
SCALE: 1/2" = 1'-0"

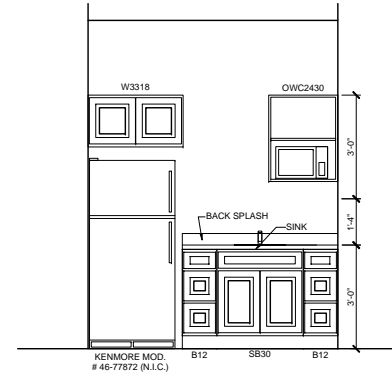


5 INTERIOR ELEVATION
SCALE: 1/2" = 1'-0"

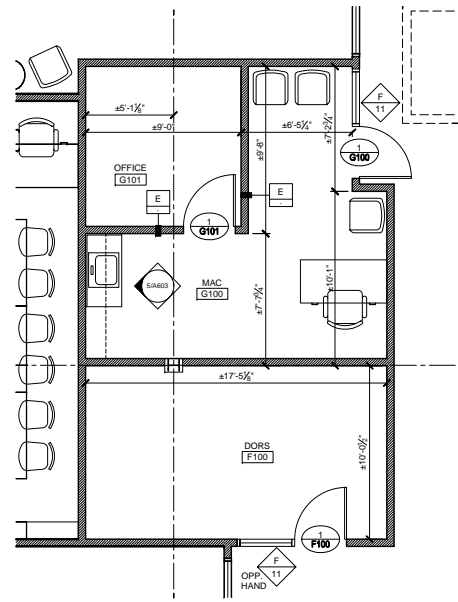


2 MAC AND DORS SPACE PLAN
SCALE: 1/4" = 1'-0"

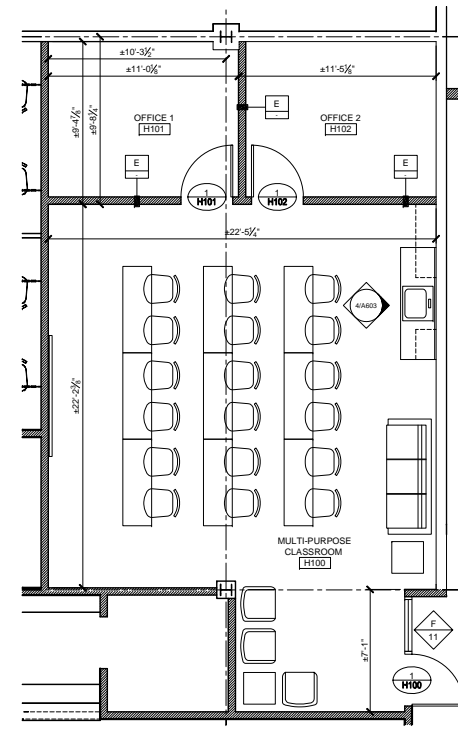


3 FOCUS SPACE PLAN
SCALE: 1/4" = 1'-0"

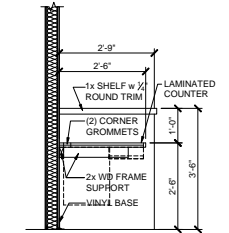

6 SECTION DETAIL
SCALE: 1/2" = 1'-0"

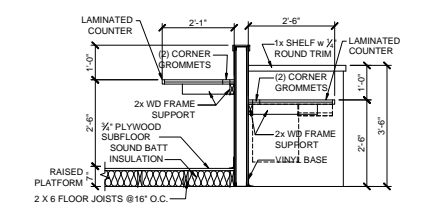

7 SECTION DETAIL
SCALE: 1/2" = 1'-0"

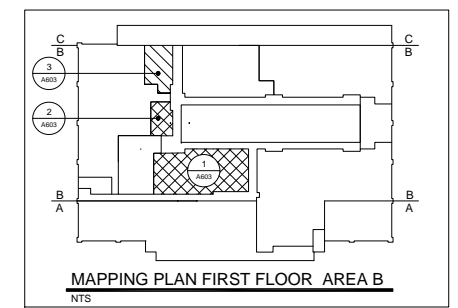

MAPPING PLAN FIRST FLOOR AREA B
NTS

REVISIONS		NO.	DATE	REMARKS

DESIGNER: JEFFREY M. HARRIS
ARCHITECT: JEFFREY M. HARRIS ARCHITECTURE
INCORPORATED
1000 W. BALTIMORE ST., SUITE 100
BALTIMORE, MD 21201
TEL: (410) 754-7229
FAX: (410) 754-7229

JEFFREY M. HARRIS
ARCHITECTURE
ENGINEERING
INCORPORATED
310 HAMMOND ST. • SUITE 100 • SALISBURY, MARYLAND
(410) 754-7229 • FAX: (410) 754-7229

TRI - COUNTY MULTI-PURPOSE CENTER
BUILDING ENVELOPE AND
INTERIOR RENOVATION
SALISBURY, MARYLAND
LSWA, CRL, UI, MAC, DORS, AND FOCUS SPACE PLAN

PRINT DATE: 11.1.2010
LITTT PROJ. NO.: 09025
DESIGNER: JH
DRAWN BY: JT
SCALE: AS NOTED
STAGE: ISSUED FOR BID
DWG. FILE: 09-038-A603

A
603