
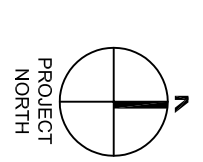
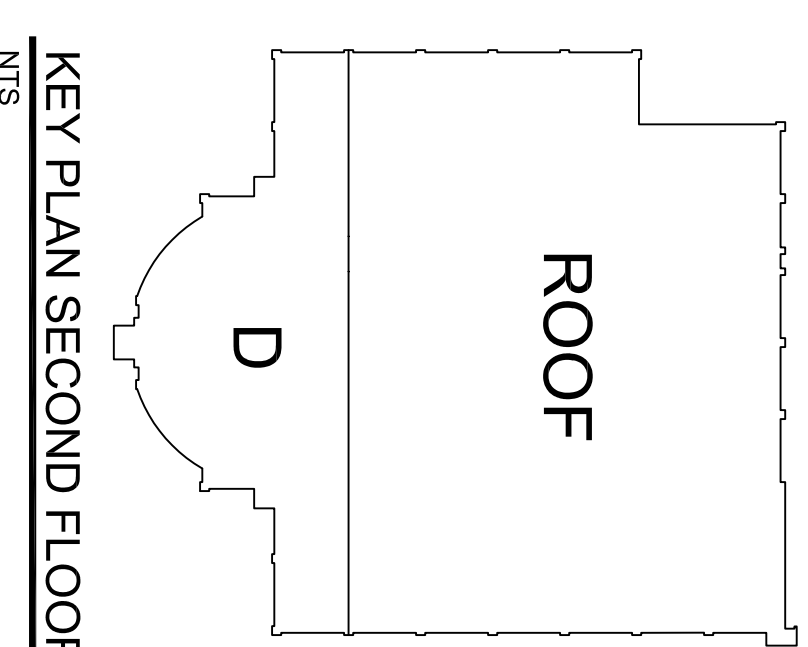
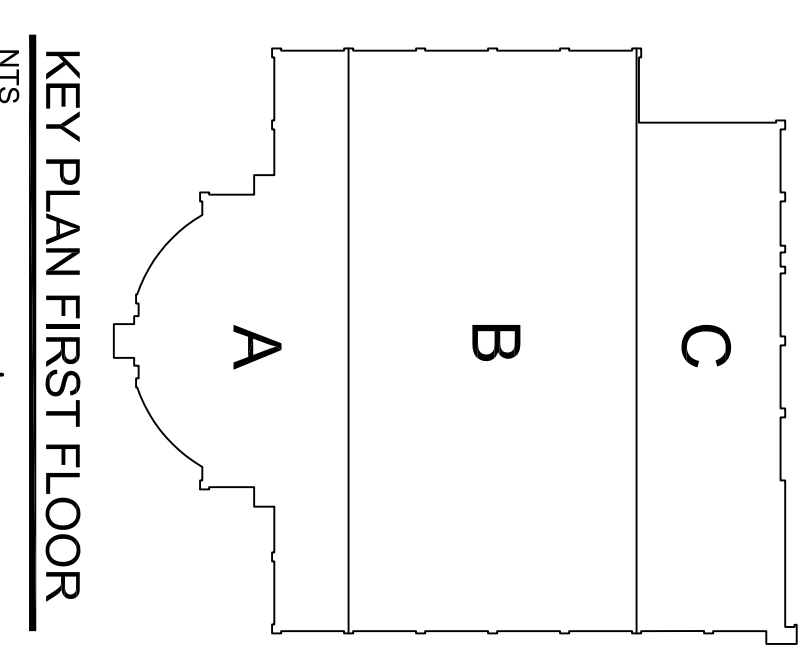


1 SECOND FLOOR ROOM NUMBER PLAN AREA "D"  
 SCALE: 1/8" = 1'-0"

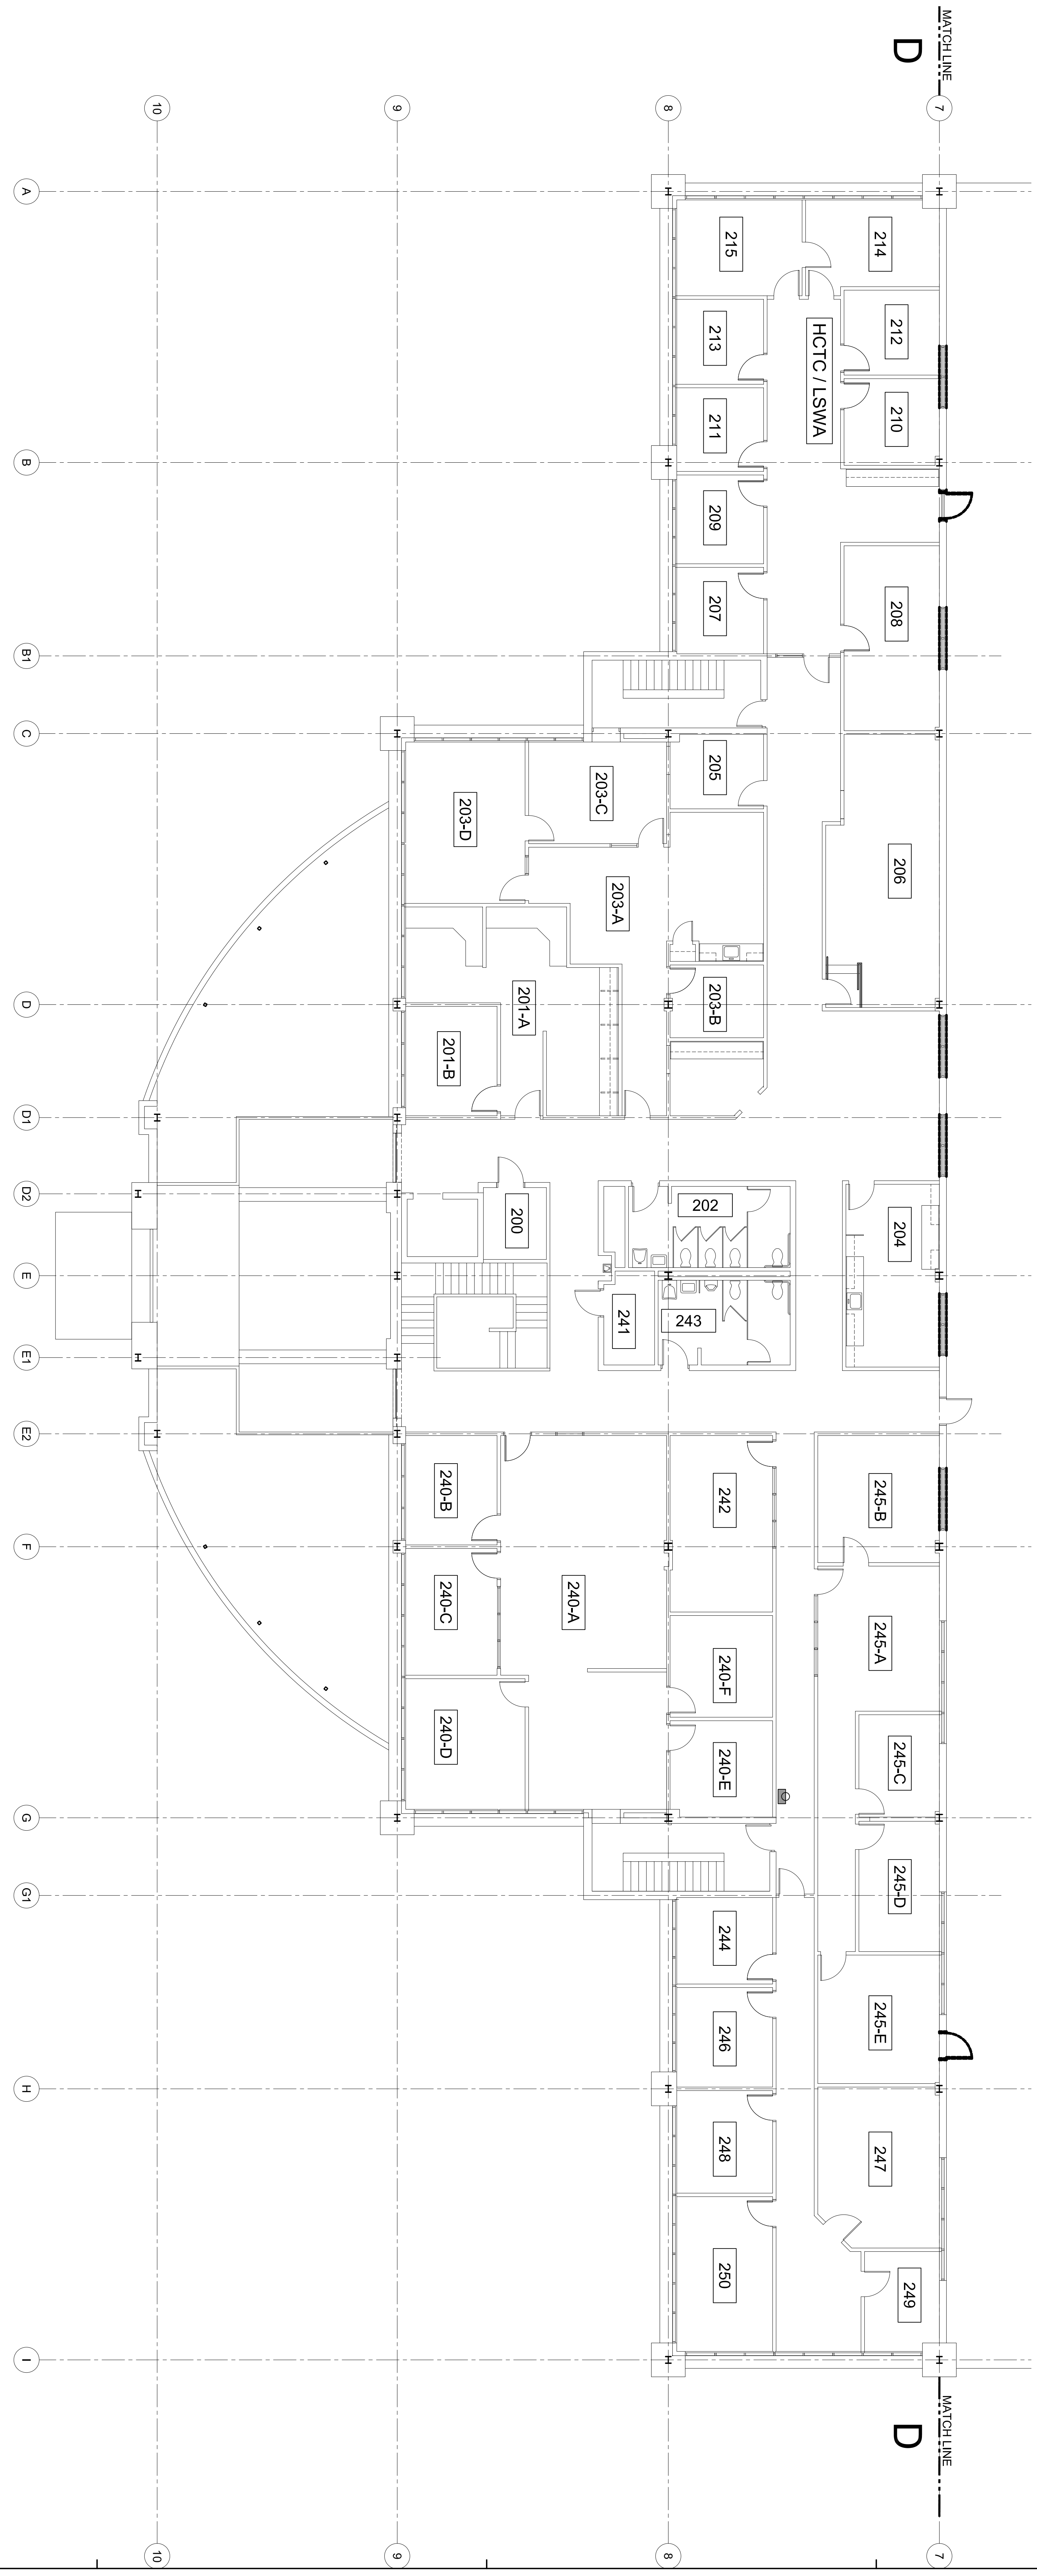

PRINT DATE: 11.1.2010  
 IOTT PROJ. NO.: 09-035  
 DESIGN BY: KI  
 DRAWN BY: JT / KI  
 SCALE: AS NOTED  
 STAGE: ISSUED FOR BID  
 DWG. FILE: 2009ENR02HP06.DWG

TRI - COUNTY MULTI-PURPOSE CENTER  
 BUILDING ENVELOPE AND  
 INTERIOR RENOVATION  
 SALISBURY, MARYLAND

**IOTT** ARCHITECTURE  
 ENGINEERING  
 INCORPORATED  
 310 HAMMOND ST. • SUITE 100 • SALISBURY, MARYLAND  
 (410) 749-7229 • FAX (410) 749-0001

I CERTIFY THAT THESE DOCUMENTS WERE PREPARED OR APPROVED BY ME A DULY LICENSED ARCHITECT UNDER THE LAWS OF THE STATE OF MARYLAND  
 KEITH IOTT LICENSE NO. 8087  
 EXPIRATION DATE: 12/31/2012

REVISIONS					
NO.	DATE	REMARKS	NO.	DATE	REMARKS