

PROJECT TITLE
**TCC/SHORE
TRANSIT BUS
MAINTENANCE
FACILITY - PHASE II**

31855 TRI-COUNTY WAY
SALISBURY, MD. 21804




ISSUED
FOR BIDDING
DATE: 01/05/12

SHEET TITLE
**SANITARY PLUMBING
PLANS**

Mark	Date	Description
△	12.21.2001	FIRE SPRINKLER ADDITION
△	11.4.2011	CODE REVIEW COMMENTS
△		Revision Schedule

Project Number 2009145.00
Date 01/05/12
Scale 1/8" = 1'-0"
Drawn By PLG Checked By DV

P201

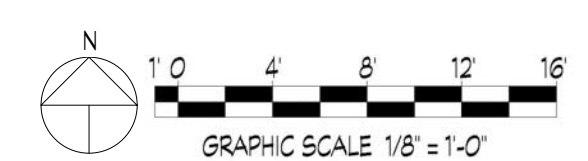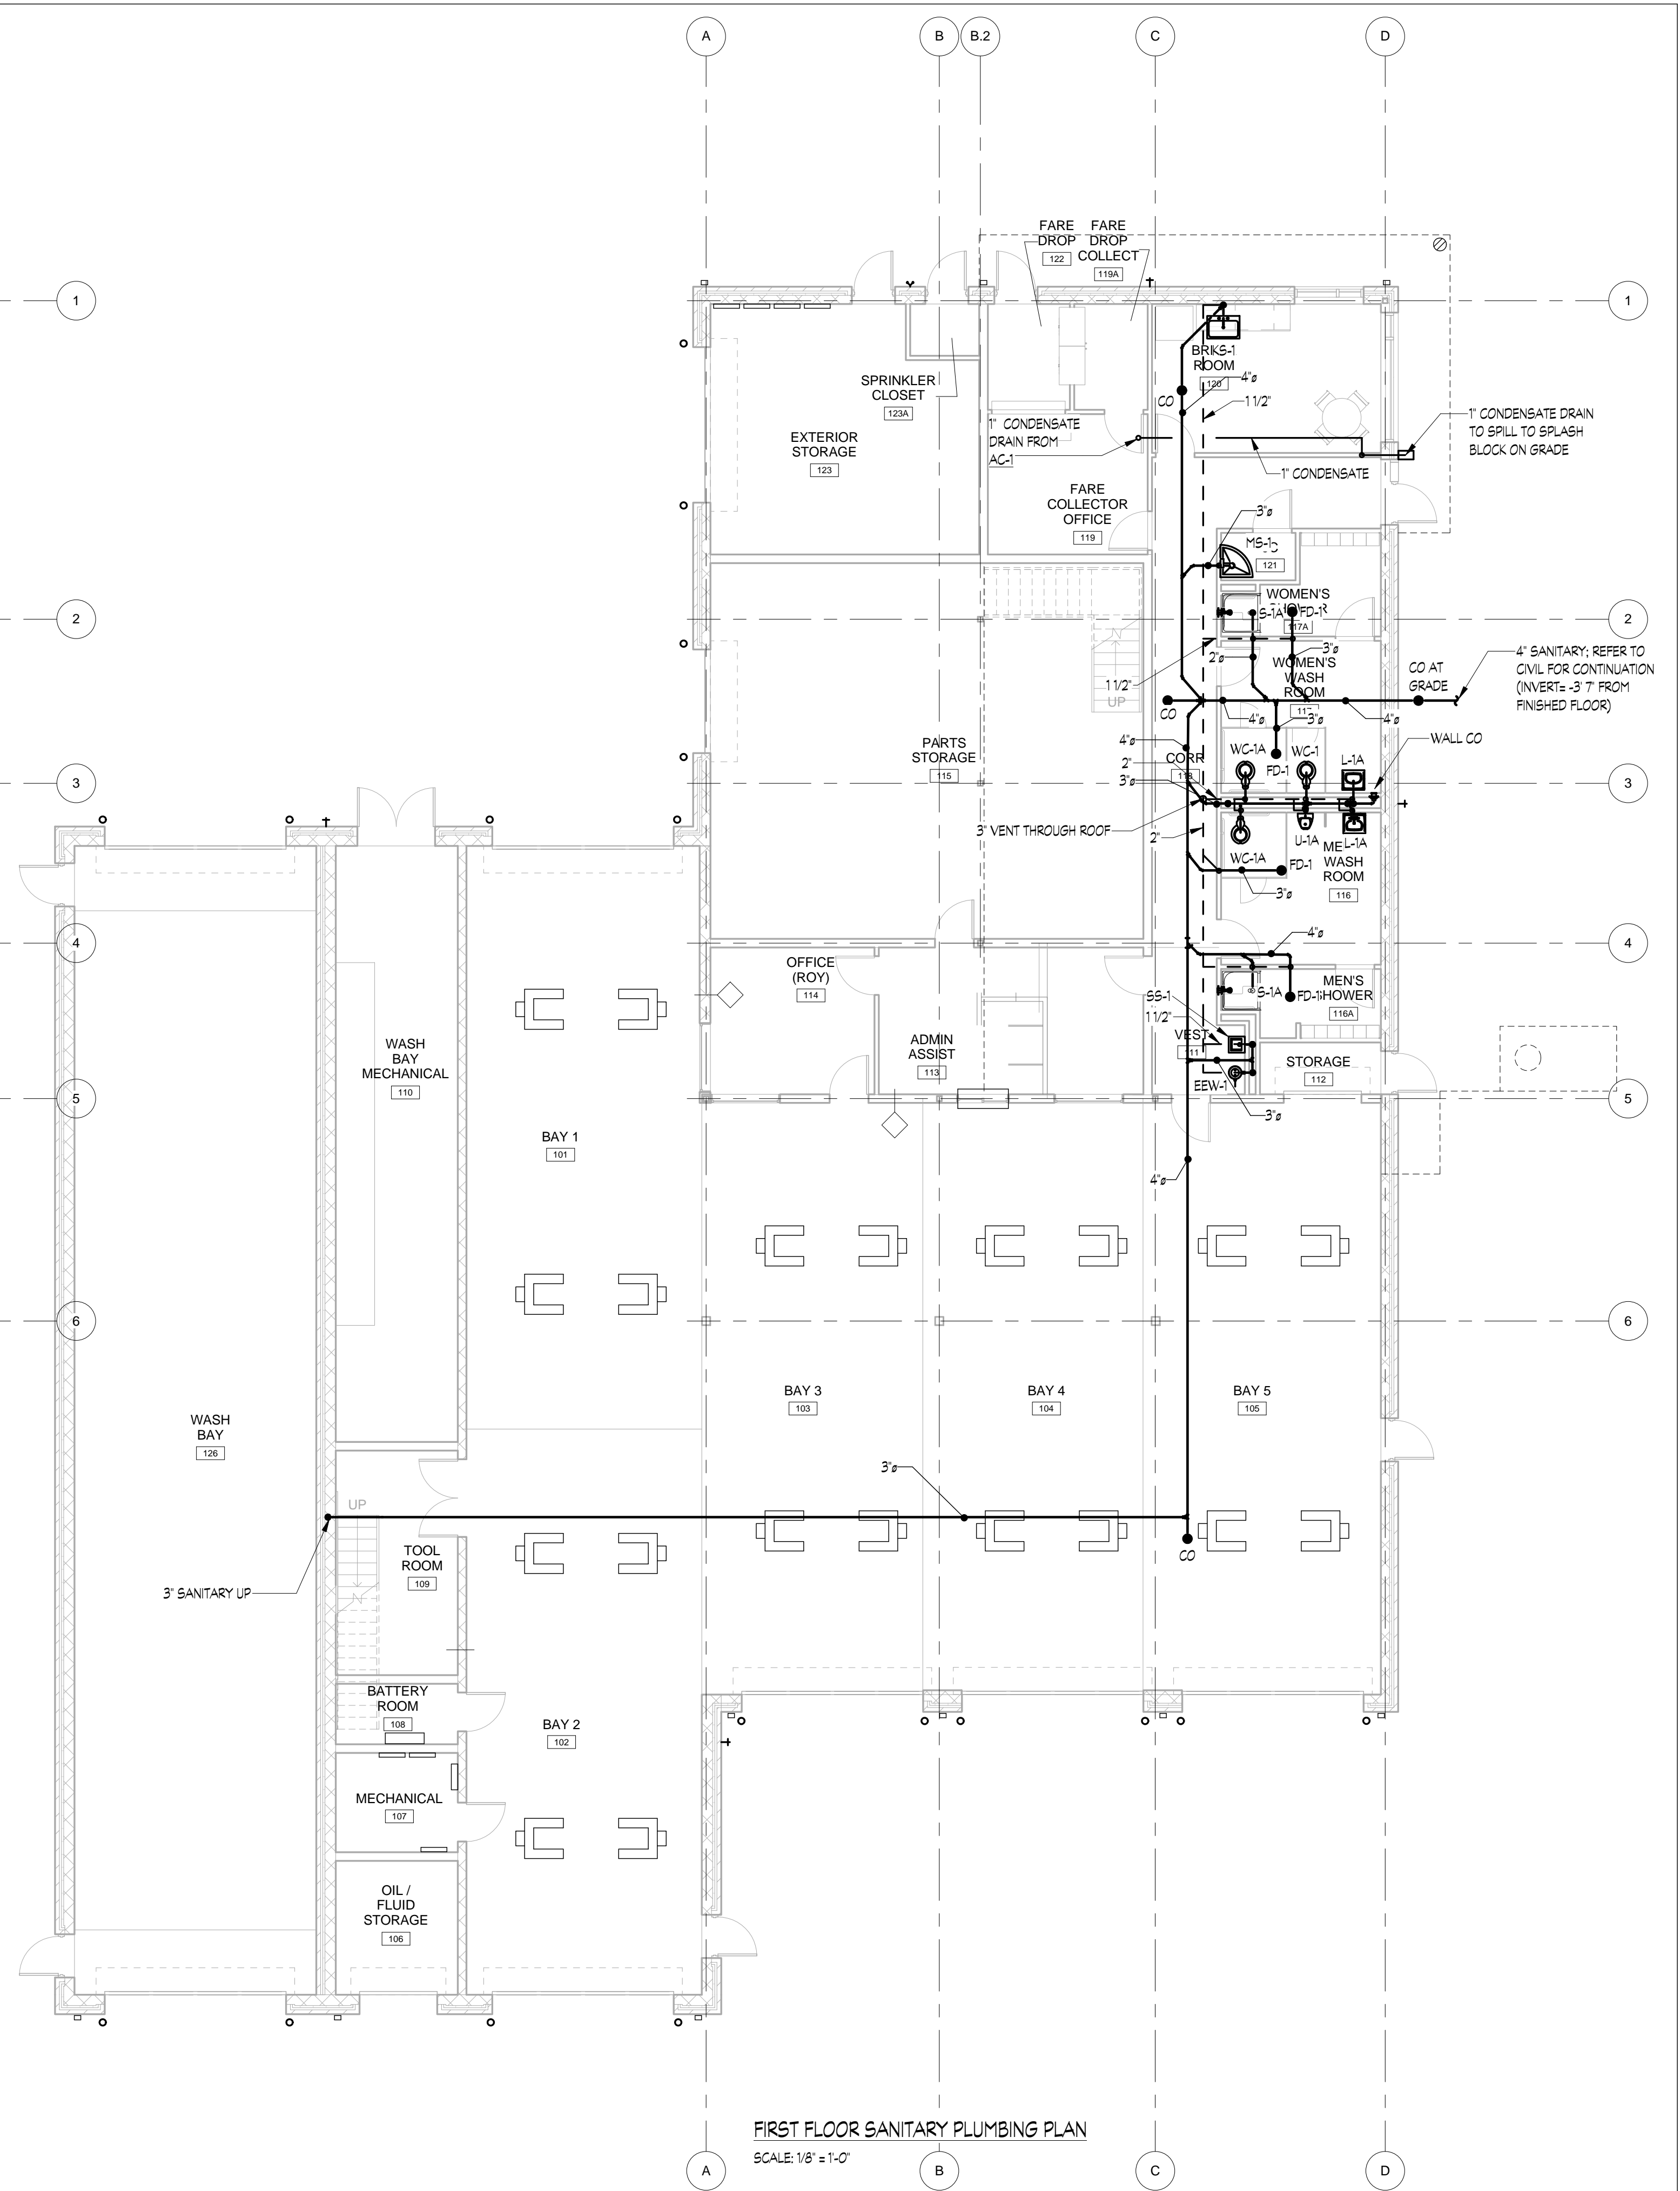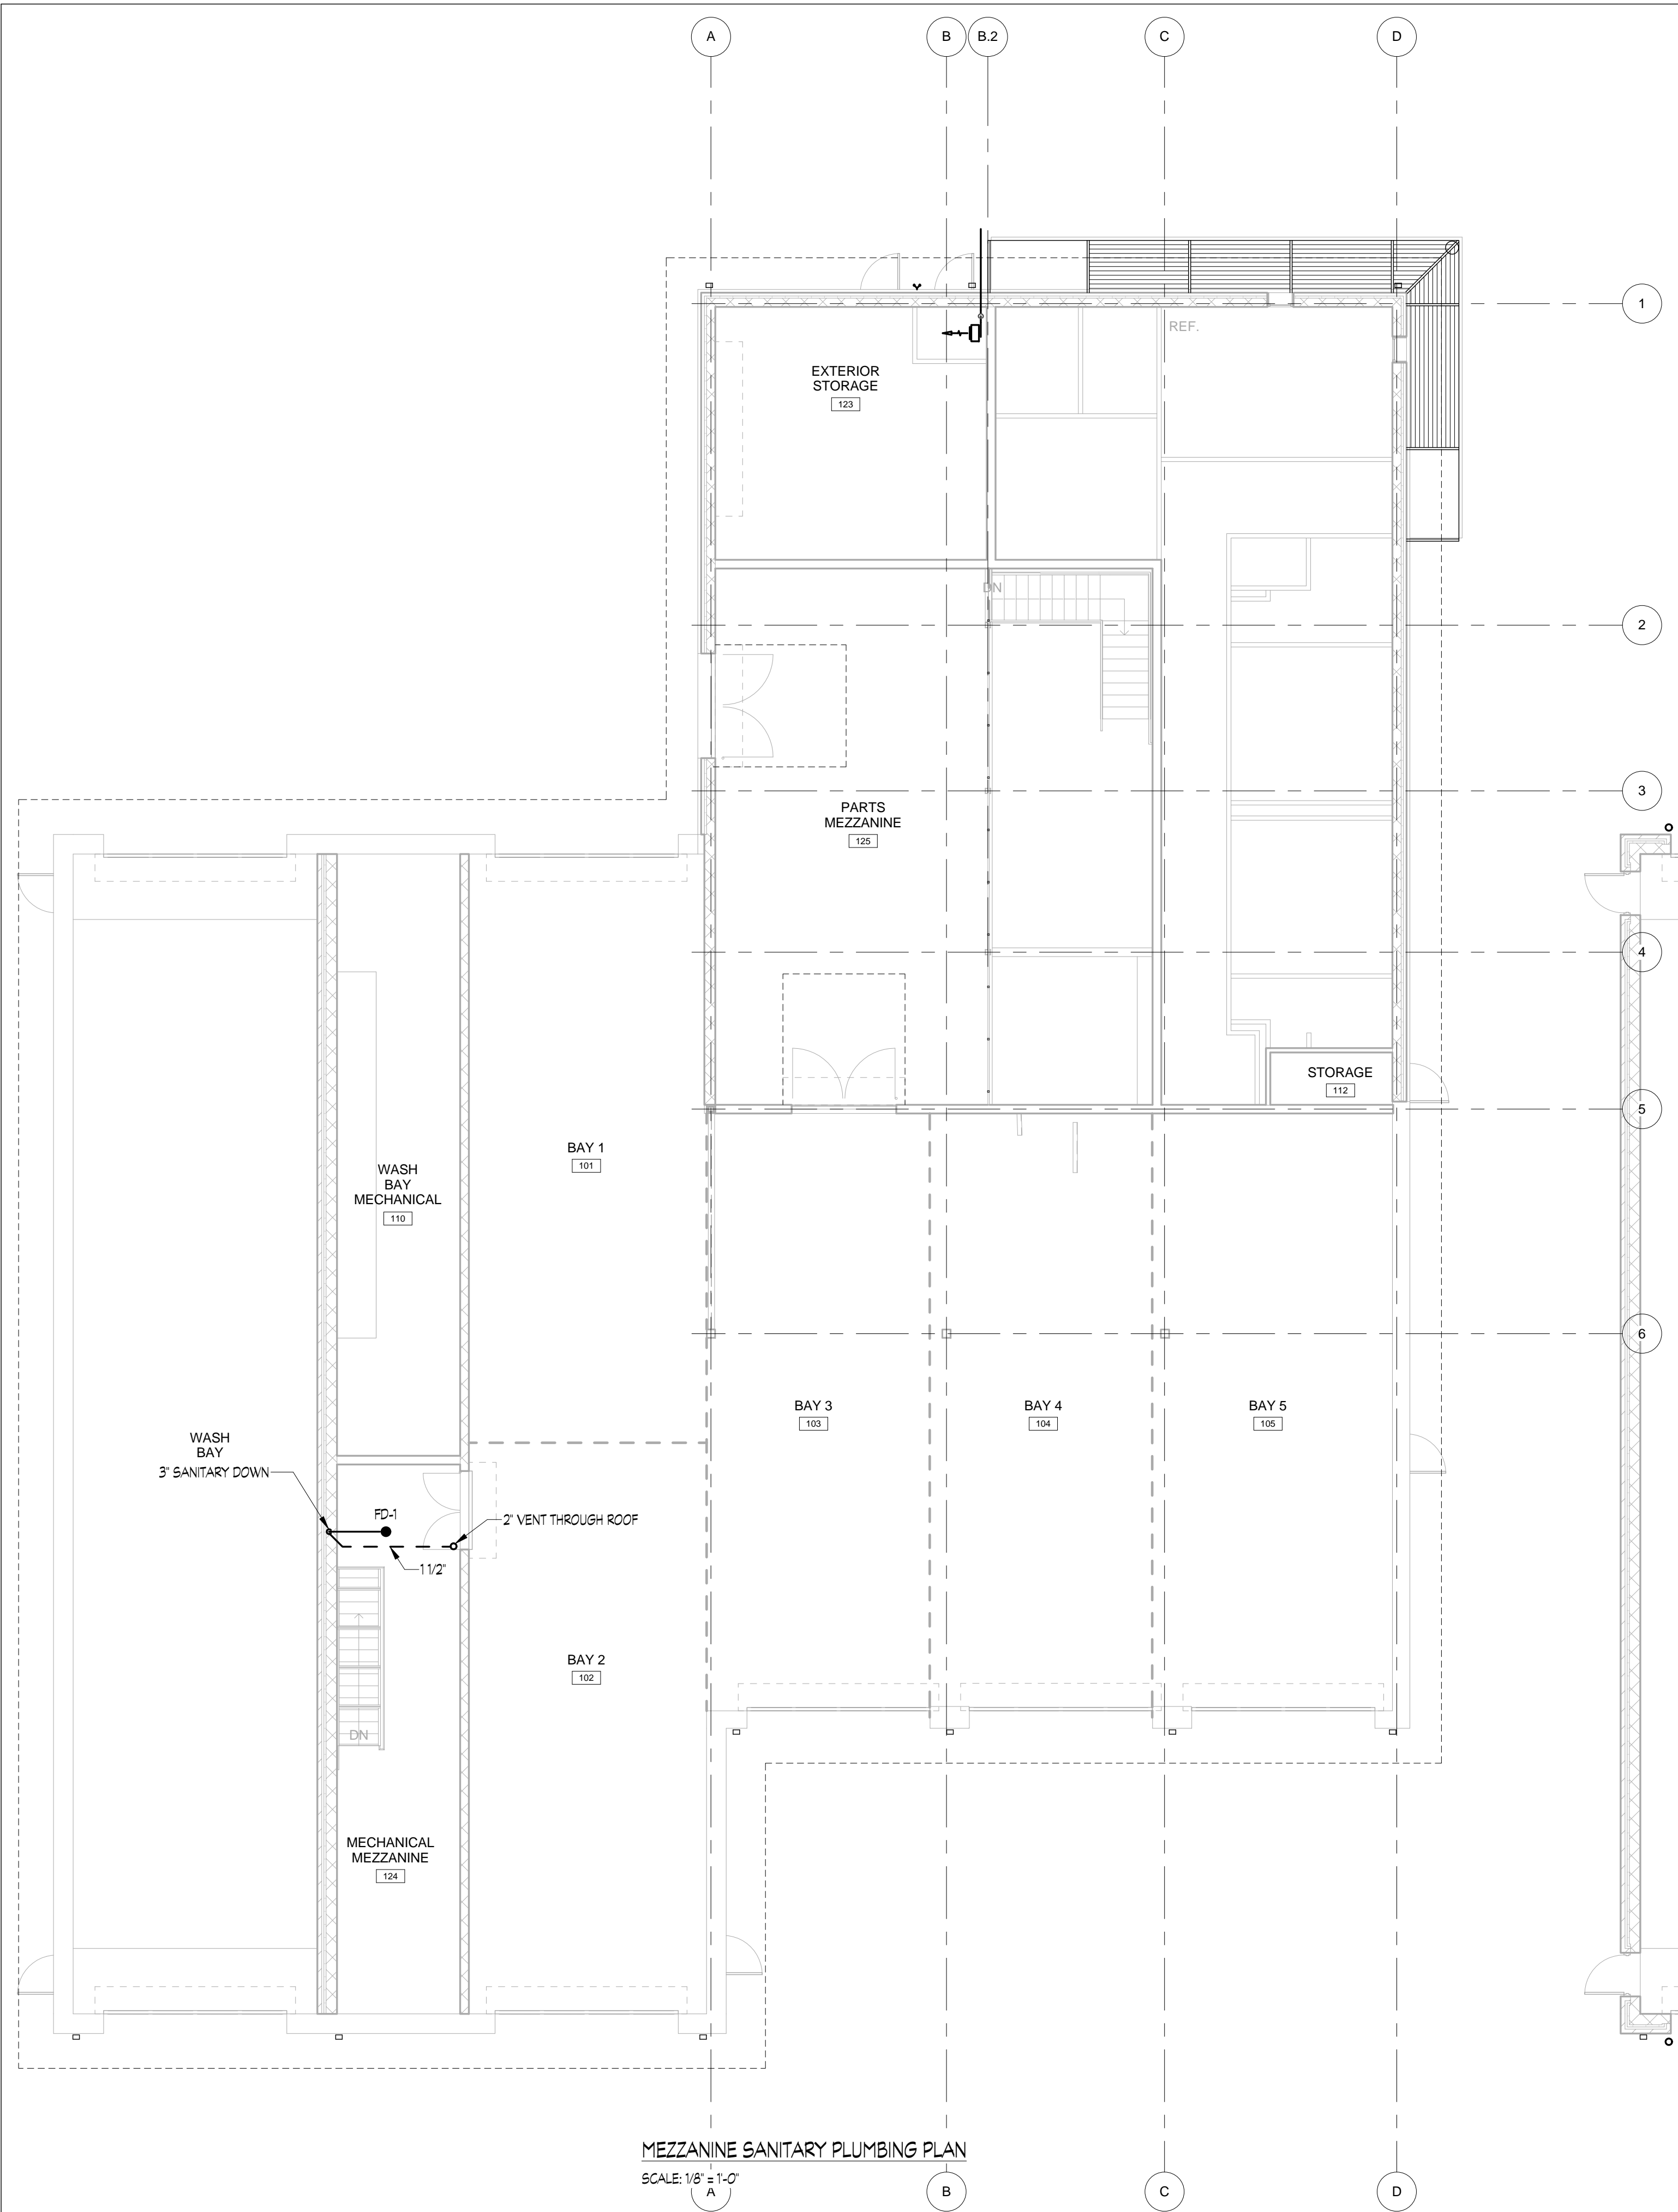

1/4/2012 1:07:33 PM \\salisbury\allen&shariff.com\today\jobs\101031029_TCC Bus Facility\Activ\1031029 MEP.rvt